



**NOT FOR
CONSTRUCTION**

P.U.D. SUBMISSION 8/12/2022	
ORIGINAL ISSUE: 08/09/22	
REVISIONS: No. Description Date	
222702 PROJECT NUMBER	
ESG DRAWN BY	ESG CHECKED BY
KEY PLAN	
7250 FLOOR PLANS	
A1.3	

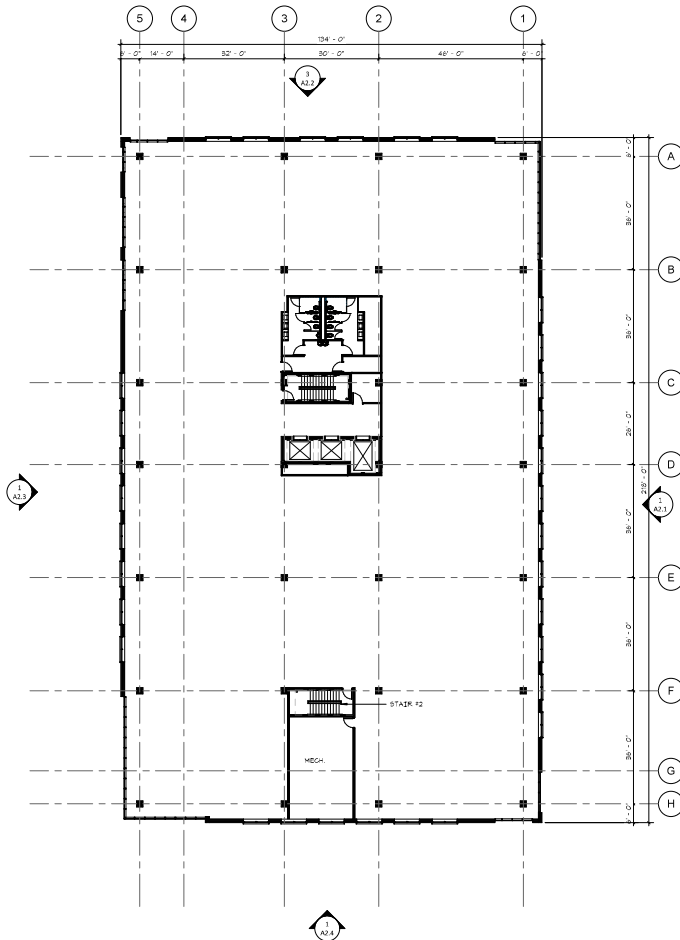

1 LEVEL 3 FLOOR PLAN
A1.3 1/16" = 1'-0"

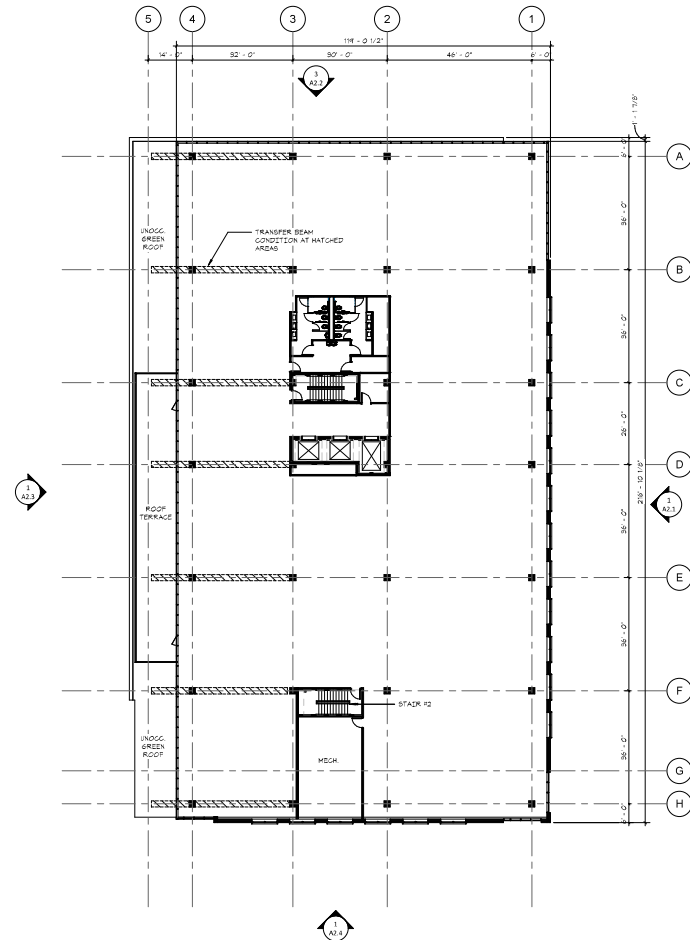



2 LEVEL 4 FLOOR PLAN
A1.3 1/16" = 1'-0"

I hereby certify that this plan, specification, or
report was prepared by me or under my direct
supervision and that I am a duly licensed architect
under the laws of the State of Minnesota

Signature _____
Typed or Printed Name _____
License # _____ Date _____

NOT FOR
CONSTRUCTION

P.U.D. SUBMISSION 8/12/2022		
ORIGINAL ISSUE: 08/02/22		
REVISIONS: No. Description Date		
222702 PROJECT NUMBER		
ESG DRAWN BY	ESG CHECKED BY	
KEY PLAN		
7250 FLOOR PLANS		
A1.4		

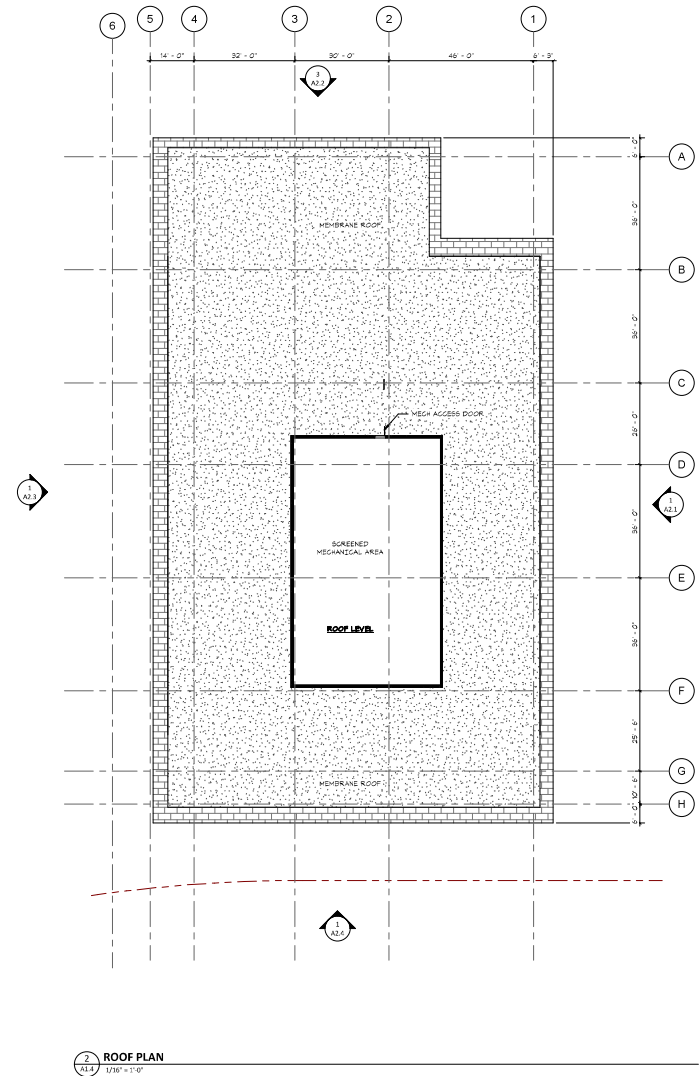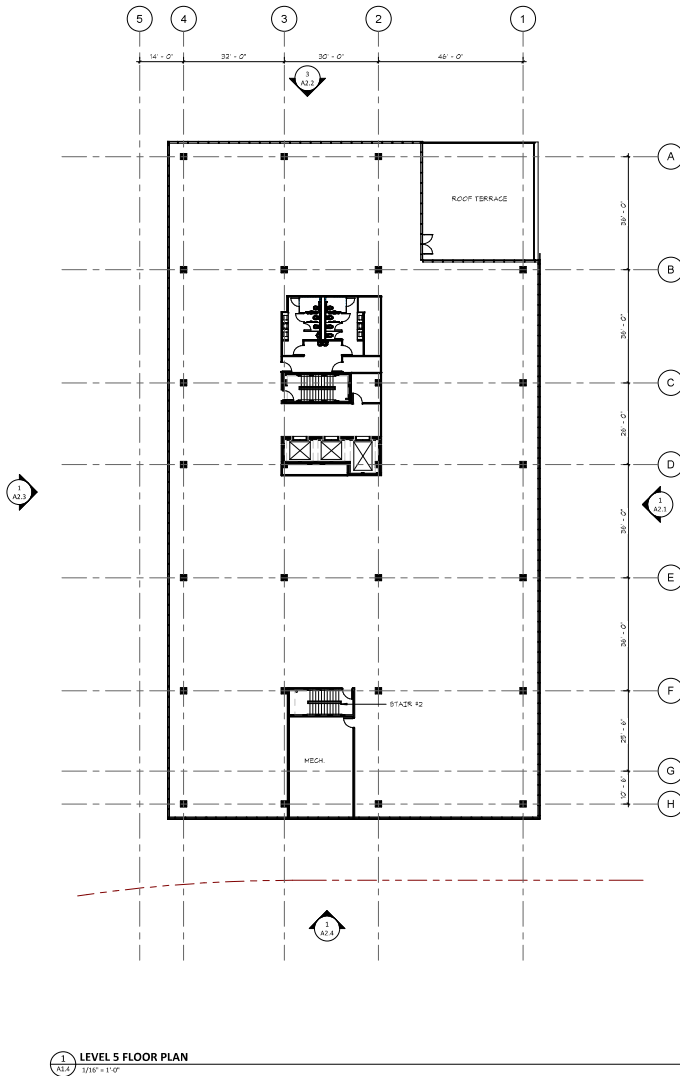

**NOT FOR
CONSTRUCTION**

**P.U.D.
SUBMISSION
8/12/2022**

ORIGINAL ISSUE:

06/06/22

REVISIONS:

No. Description Date

222702

PROJECT NUMBER

ESG

ESG

DRAWN BY CHECKED BY

KEY PLAN

7250 EXTERIOR
ELEVATION

A2.1

MATERIAL COUNTS - 7250 FRANCE									
	NORTH		EAST		SOUTH		WEST		TOTAL
GLAZED WALL SYSTEM / PUNCHED WINDOW	6,273	53%	9,654	53%	9,441	46%	11,265	60%	32,633
METAL PANEL	3,679	14%	1,882	10%	1,474	14%	2,842	15%	8,877
ARCHITECTURAL STONE / BRICK	3,669	33%	7,503	39%	4,408	39%	4,679	25%	20,659
TOTAL SF	11,619	100%	19,037	100%	11,724	100%	16,786	100%	61,166



**NOT FOR
CONSTRUCTION**

**P.U.D.
SUBMISSION
8/12/2022**

ORIGINAL ISSUE:
08/02/22
REVISIONS:
No. Description Date

222702
PROJECT NUMBER
ESG DRAWN BY ESG
CHECKED BY
KEY PLAN

7250 EXTERIOR
ELEVATION
A2.2

MATERIAL COUNTS - 7250 FRANCE									
	NORTH		EAST		SOUTH		WEST		TOTAL
GLAZED WALL SYSTEM / PUNCHED WINDOW	6,273	53%	9,634	51%	5,441	46%	11,263	60%	32,633 53.2%
METAL PANEL	1,679	14%	1,863	10%	1,616	14%	2,843	15%	8,072 13.2%
ARCHITECTURAL STONE / BRICK	3,869	33%	7,501	39%	4,609	39%	4,679	25%	20,658 33.7%
TOTAL SF	11,811	100%	19,007	100%	11,724	100%	18,786	100%	61,348 100.00%



**NOT FOR
CONSTRUCTION**

**P.U.D.
SUBMISSION
8/12/2022**

ORIGINAL ISSUE:
08/08/22

REVISIONS:
No. Description Date


222702
PROJECT NUMBER
ESG
DRAWN BY
ESG
CHECKED BY

KEY PLAN

7250 EXTERIOR
ELEVATION

A2.3

MATERIAL COUNTS - 7250 FRANCE										
	NORTH		EAST		SOUTH		WEST		TOTAL	
GLAZED WALL SYSTEM / PUNCHED WINDOW	6,273	53%	9,654	51%	5,441	46%	11,263	60%	32,633	53.2%
METAL PANEL	1,674	14%	1,882	10%	1,674	14%	2,842	15%	8,072	13.2%
ARCHITECTURAL STONE / BRICK	3,869	33%	7,501	39%	4,609	39%	4,679	25%	20,658	33.7%
TOTAL SF	11,816	100%	18,037	100%	11,724	100%	18,786	100%	61,363	100.0%

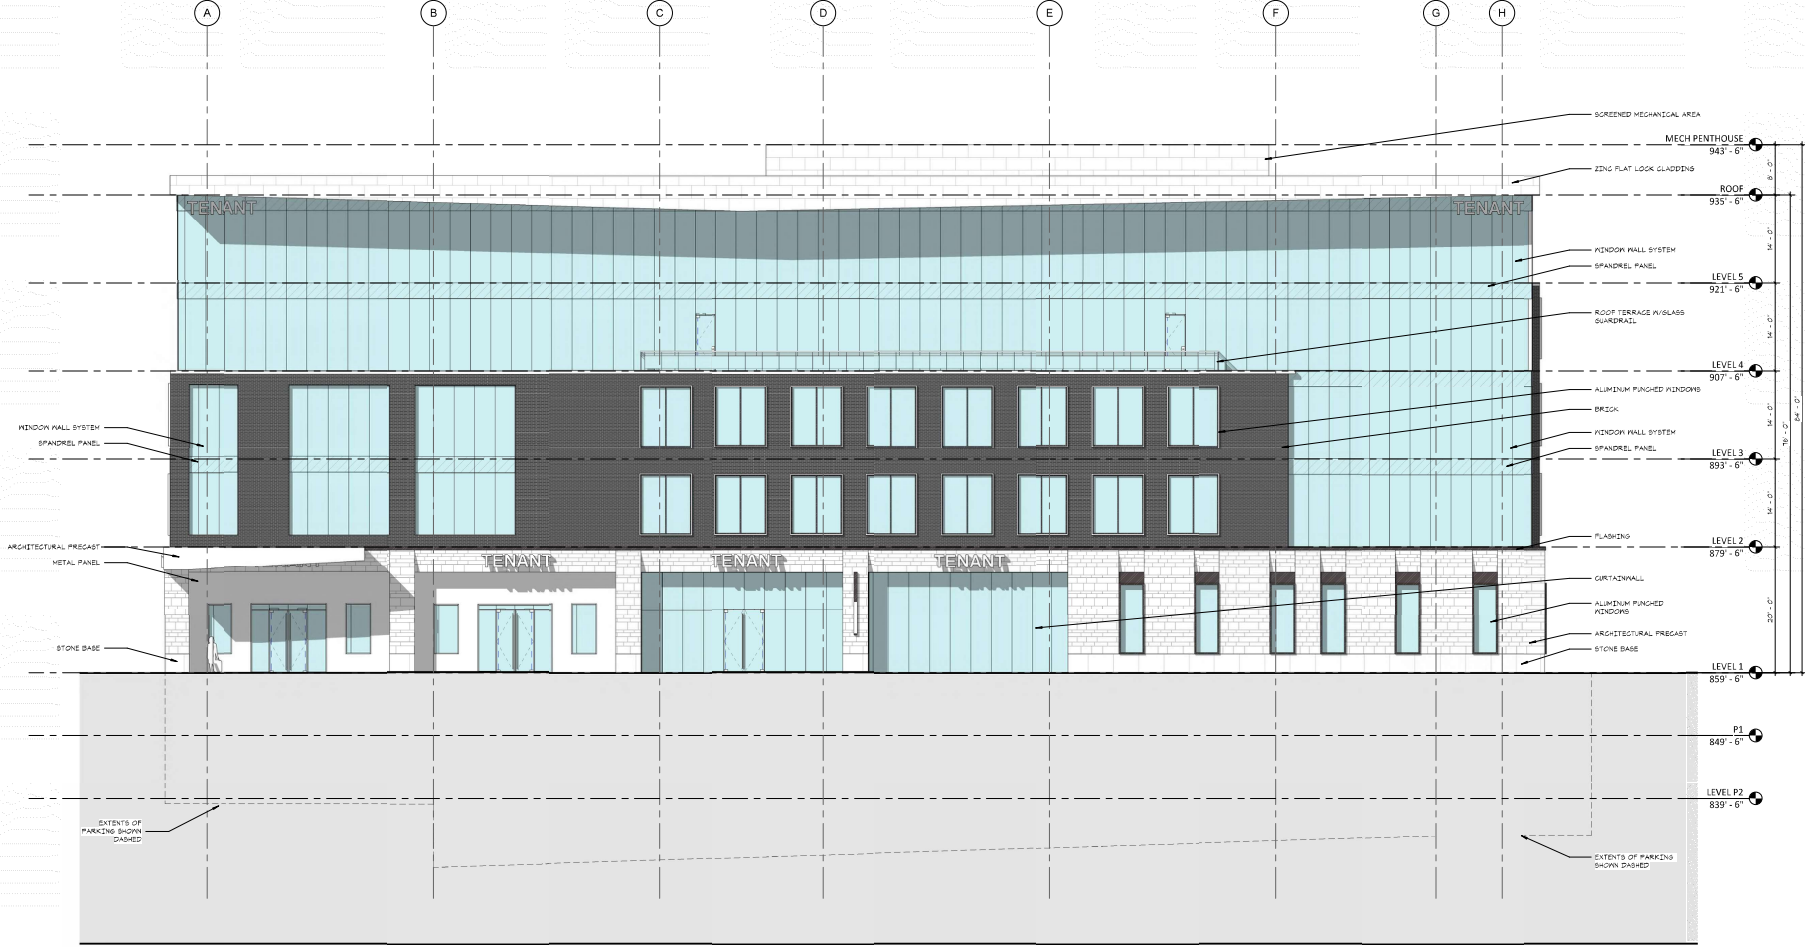

7250 EXTERIOR ELEVATION - WEST
A2.3 1/8" = 1'-0"

**NOT FOR
CONSTRUCTION**

**P.U.D.
SUBMISSION
8/12/2022**

ORIGINAL ISSUE:
08/09/22

REVISIONS:
No. Description Date

222702
PROJECT NUMBER


ESG DRAWN BY ESG
CHECKED BY

KEY PLAN

7250 EXTERIOR
ELEVATION

A2.4

MATERIAL COUNTS - 7250 FRANCE						
	NORTH	EAST	SOUTH	WEST	TOTAL	
GLAZED WALL SYSTEM / PUNCHED WINDOW	6,272	539	9,654	501	5,441	86%
METAL PANEL	1,174	144	1,853	104	1,476	14%
ARCHITECTURAL STONE / BRICK	3,869	316	2,502	394	4,069	39%
TOTAL SF	11,816	100%	18,087	100%	11,724	100%
					18,788	100%
					61,363	100.00%

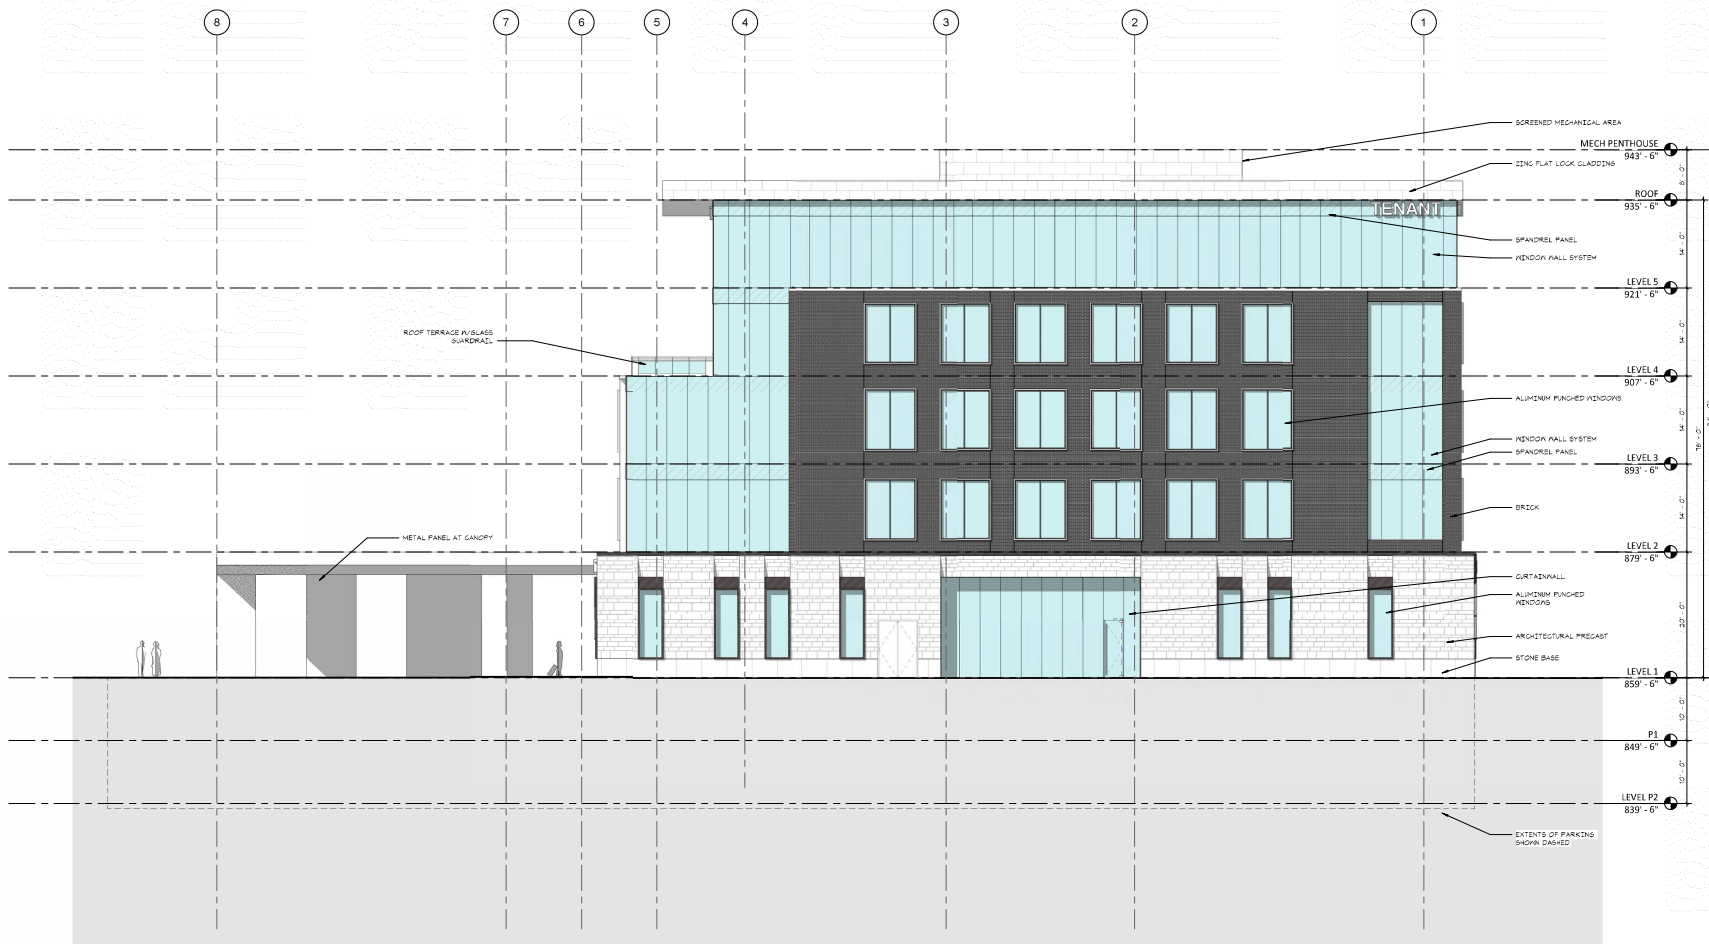

LEVEL 1 MATERIALS




HYBRID WINDOW
WALL - SSG SYSTEM




ARCHITECTURAL
PRECAST - COLOR 1



STONE BASE

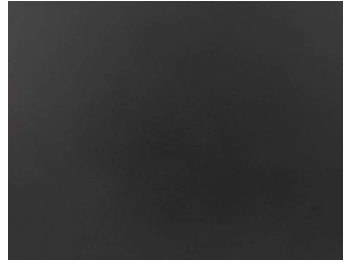

METAL PANEL - COLOR 1

 

METAL PANEL - COLOR 2


LEVELS 2-5 MATERIALS



HYBRID WINDOW
WALL - SSG SYSTEM



ARCHITECTURAL BRICK

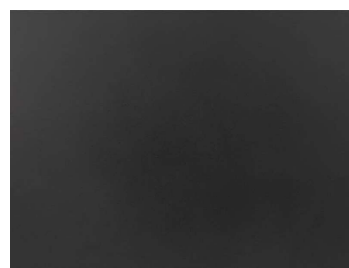

METAL PANEL - COLOR 1

ROOF MATERIALS



FLAT LOCK ZINC PANEL

**7200 & 7250
FRANCE AVE**
7200 & 7250 FRANCE AVE, EDINA,
MN 55435

esg
ARCHITECTURE & DESIGN

500 Washington Avenue South, Suite 1000
Minneapolis, MN 55415
p 612.209.5588 f 612.209.5382
www.esgarch.com

I hereby certify that this plan, specification, or
report was prepared by me or under my direct
supervision and that I am a duly licensed architect
under the laws of the State of Minnesota

Signature _____

Typed or Printed Name _____

License # _____ Date _____

**NOT FOR
CONSTRUCTION**

**P.U.D.
SUBMISSION
8/12/2022**

ORIGINAL ISSUE:
08/02/22

REVISIONS:
No. Description Date

222702
PROJECT NUMBER

ESG ESG
DRAWN BY CHECKED BY

KEY PLAN

7250 EXTERIOR
MATERIALS

A2.5