

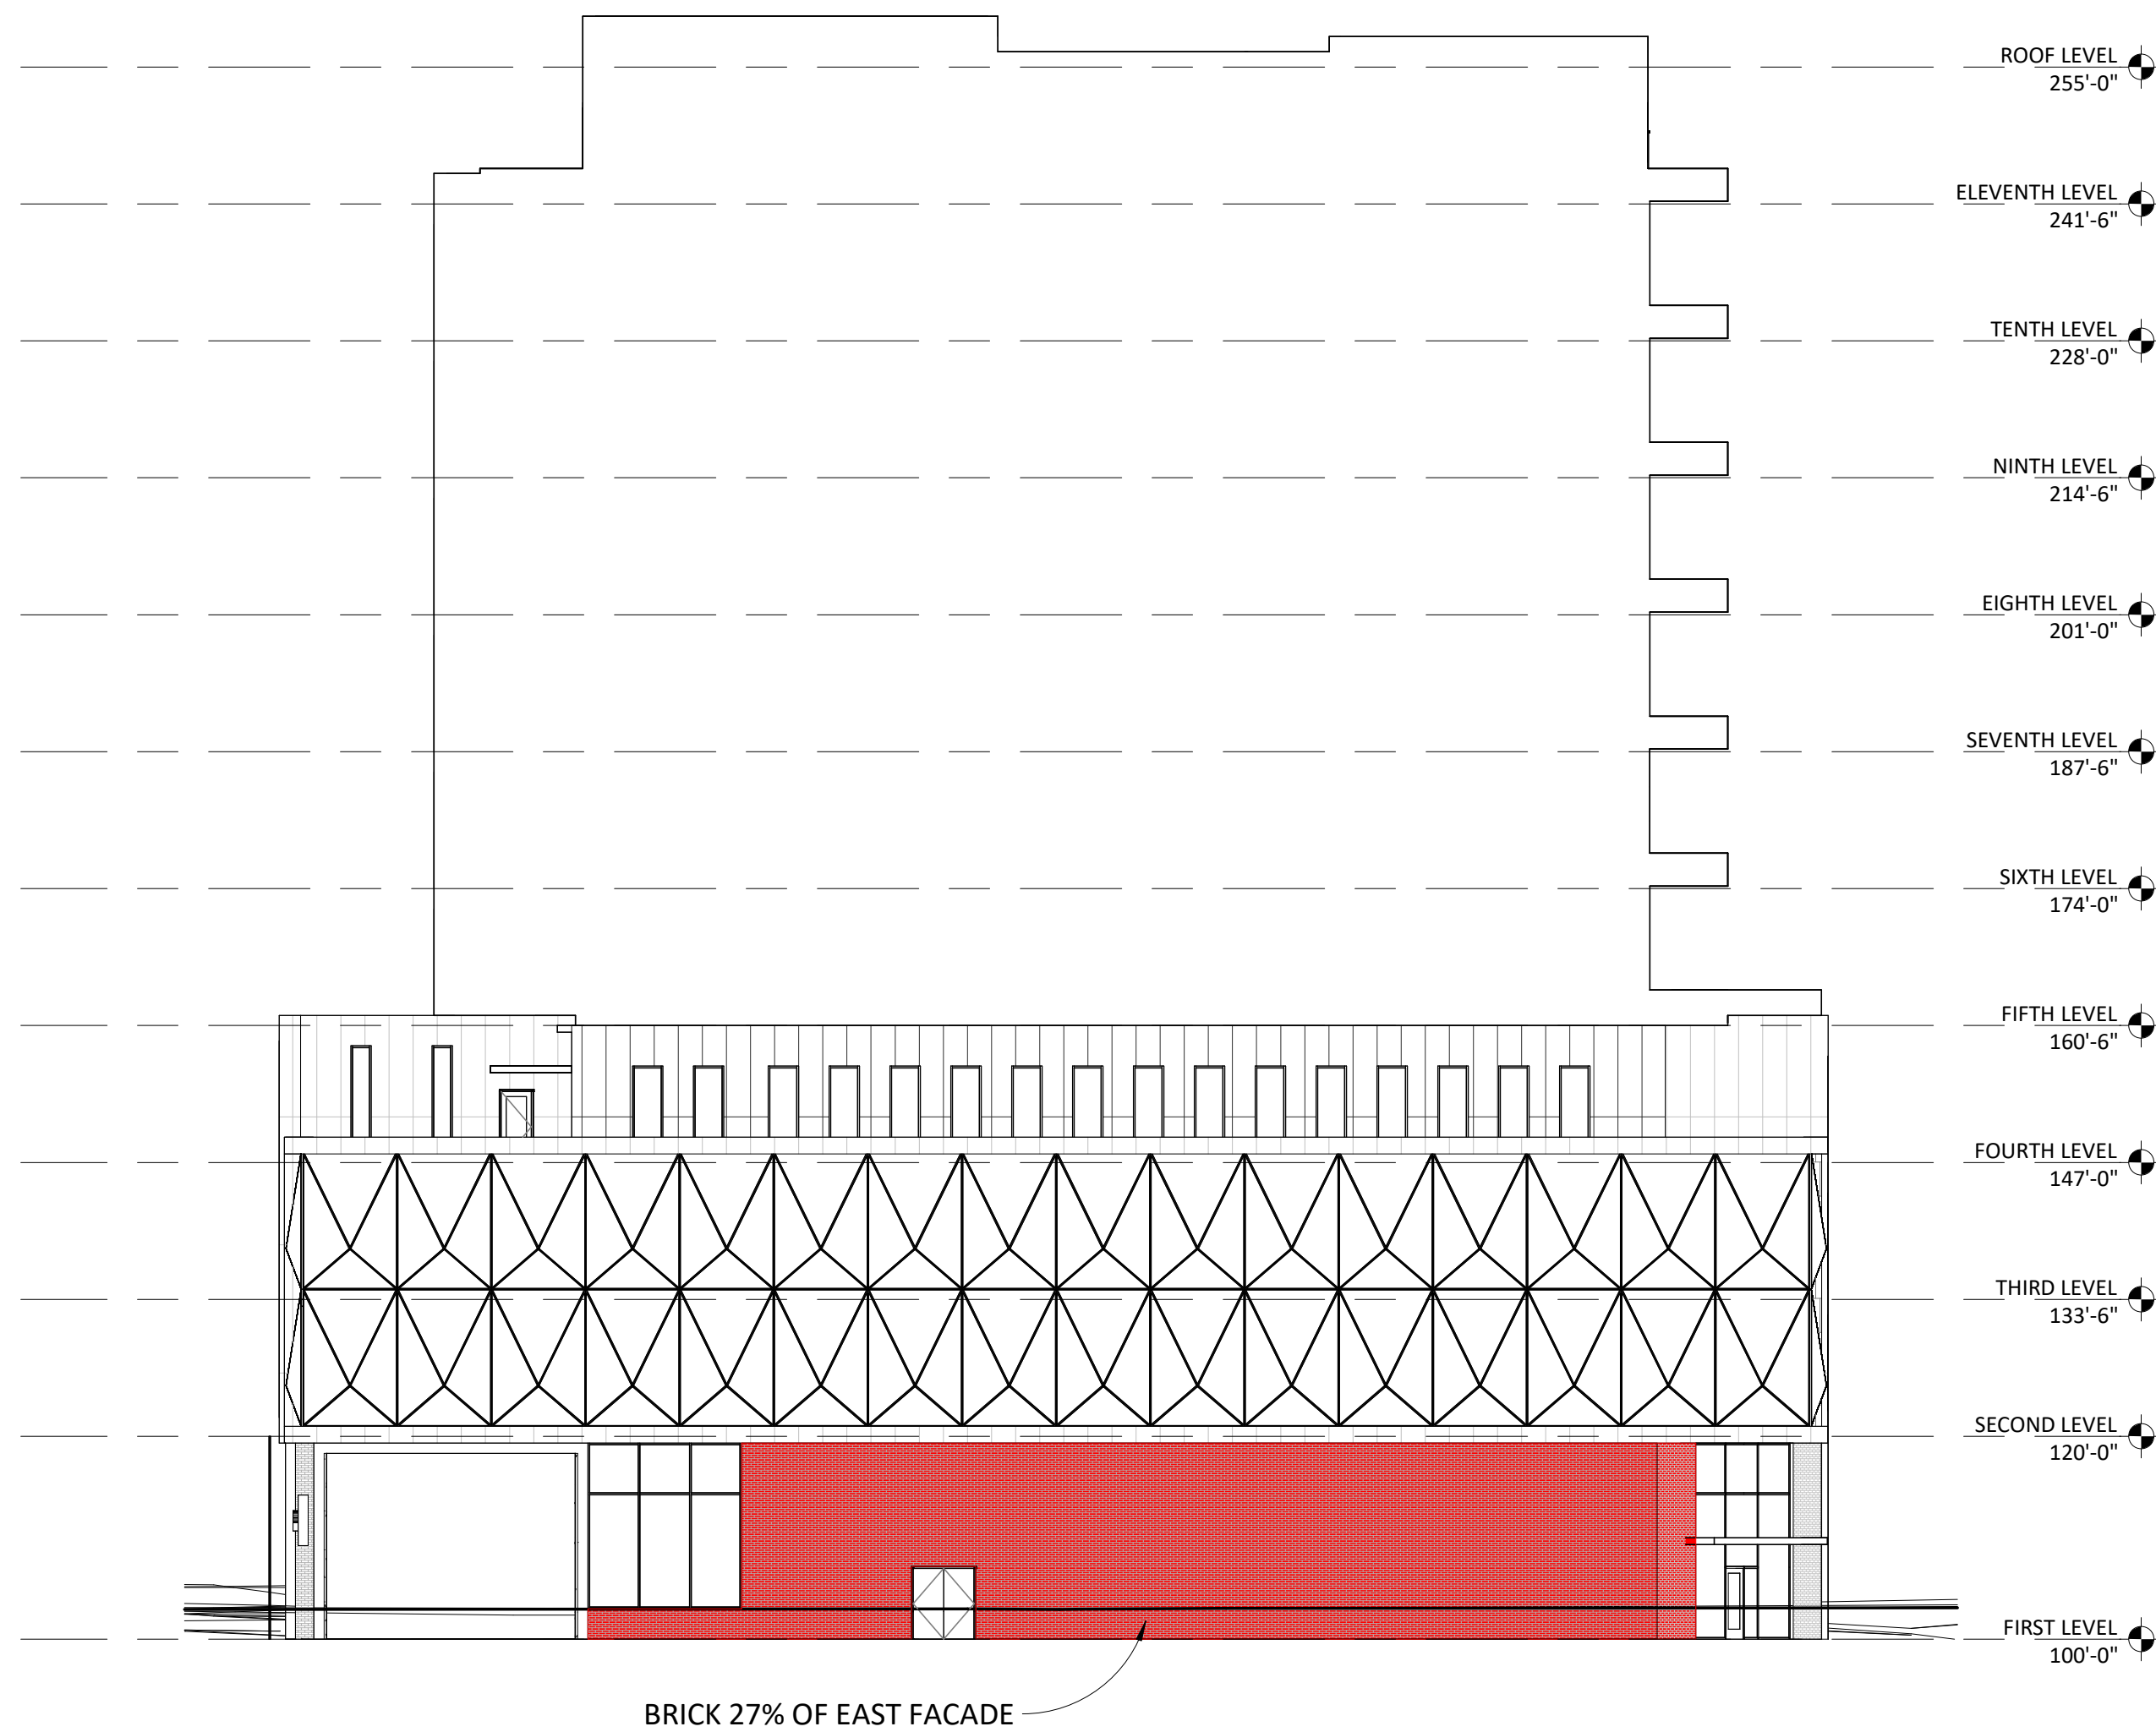


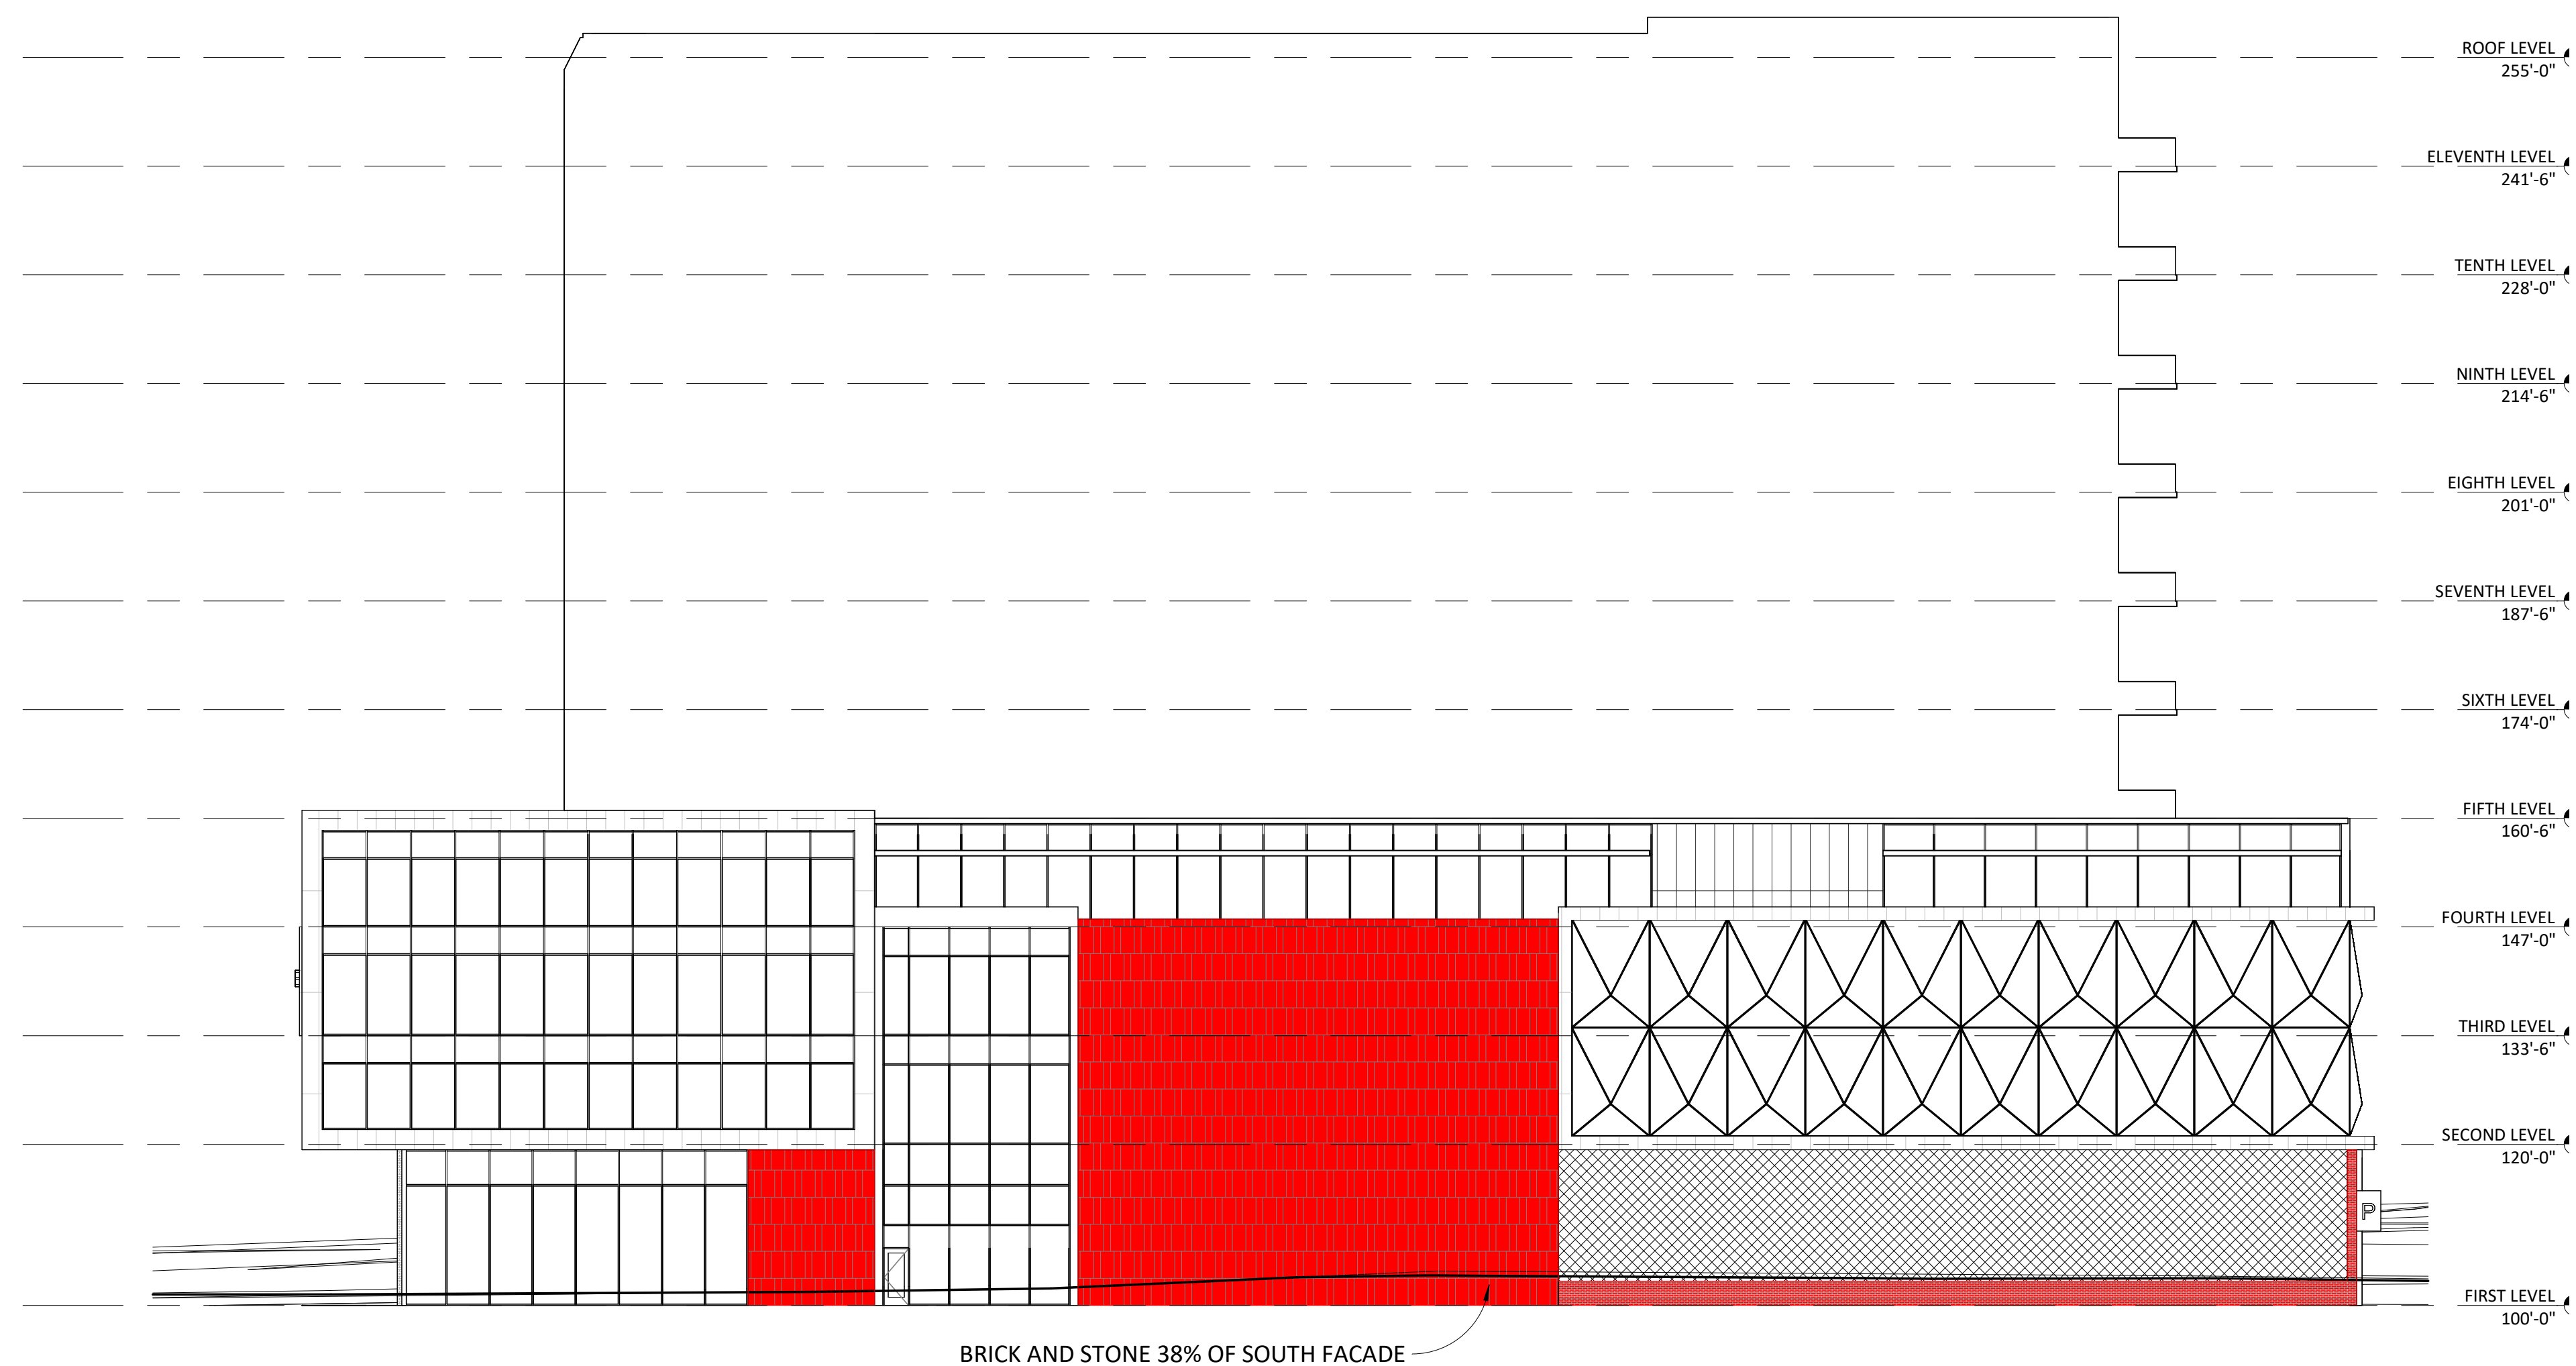

4 EAST BUILDING ELEVATION
A112 1/16" = 1'-0"

3 NORTH BUILDING ELEVATION
A112 1/16" = 1'-0"

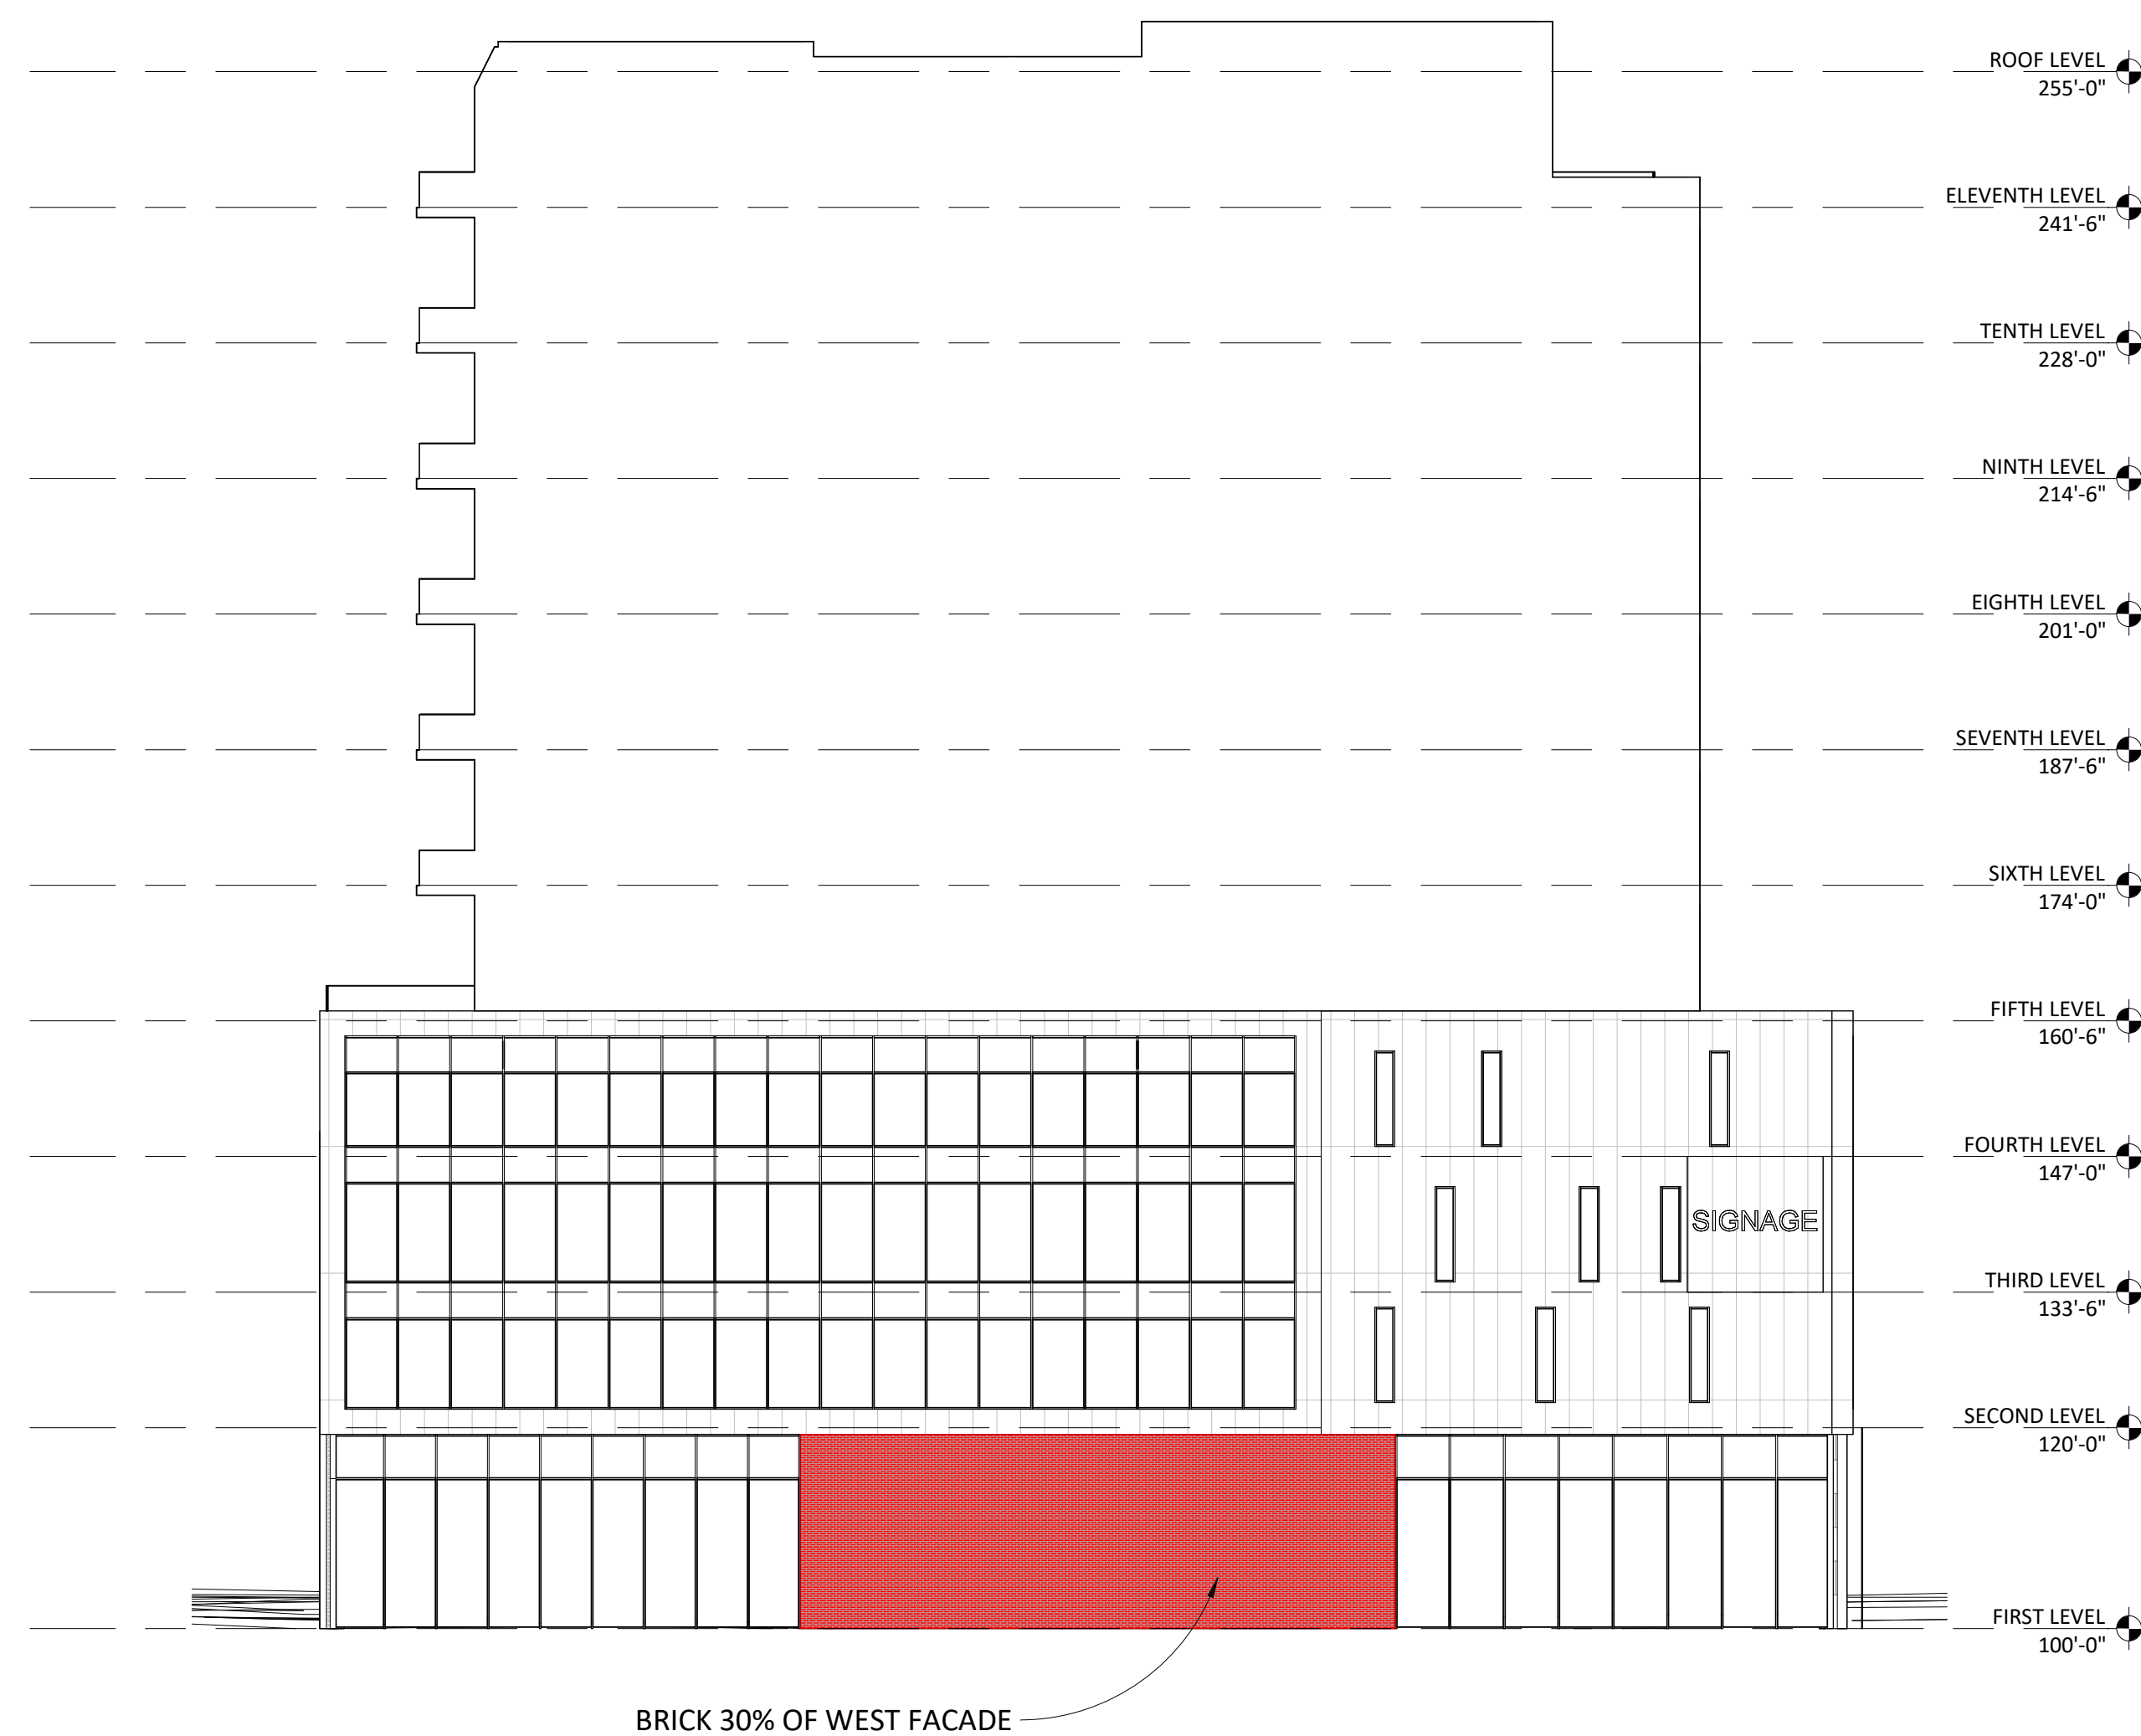

2 WEST BUILDING ELEVATION
A112 1/16" = 1'-0"

1 SOUTH BUILDING ELEVATION
A112 1/16" = 1'-0"

NOT FOR
CONSTRUCTION

ORIGINAL ISSUE:

REVISIONS:
No. Description Date

05/03/24

43230-24043
PROJECT NUMBER

DRAWN BY CHECKED BY
KEY PLAN

BRICK AND STONE
MATERIAL CALC

A112



MATERIAL CALCS - SOUTH ELEVATION	
MANF. STONE/BRICK	30%
GLAZING	42%

2 SOUTH ELEVATION MATERIAL CALCS

A302-NE 3/32" = 1'-0"



MATERIAL CALCS - NORTH ELEVATION	
MANF. STONE/BRICK	30%
GLAZING	27%

1 NORTH ELEVATION MATERIAL CALCS

A302-NE 3/32" = 1'-0"

PUD SUBMISSION
4/26/2024

ORIGINAL ISSUE:
05/01/24

REVISIONS:
No. Description Date

223701.00
PROJECT NUMBER
ESG
DRAWN BY
ESG
CHECKED BY
KEY PLAN

ENCLAVE MIXED-USE
DEVELOPMENT ON FRANCE

EXTERIOR ELEVATION MATERIAL
CALCS

A302-NE



MATERIAL CALCS - EAST ELEVATION	
MANF. STONE/BRICK	20%
GLAZING	34%

2 EAST ELEVATION MATERIAL CALCS
A303-NE 3/32" = 1'-0"



MATERIAL CALCS - WEST ELEVATION	
MANF. STONE/BRICK	22%
GLAZING	37%

1 WEST ELEVATION MATERIAL CALCS
A303-NE 3/32" = 1'-0"

PUD SUBMISSION
4/26/2024

ORIGINAL ISSUE:
05/01/24

REVISIONS:
No. Description Date

223701.00
PROJECT NUMBER

ESG
DRAWN BY

ESG
CHECKED BY

KEY PLAN

ENCLAVE MIXED-USE
DEVELOPMENT ON FRANCE

EXTERIOR MATERIAL CALCS

A303-NE



MATERIAL CALCS - NORTH ELEVATION	
MANF. STONE/BRICK	45%
GLAZING	48%

2 SOUTH ELEVATION MATERIAL CALCS
A302-NW 3/32" = 1'-0"



MATERIAL CALCS - NORTH ELEVATION	
MANF. STONE/BRICK	59%
GLAZING	32%

1 NORTH ELEVATION MATERIAL CALCS
A302-NW 3/32" = 1'-0"

PUD SUBMISSION
4/26/2024

ORIGINAL ISSUE:
05/02/24

REVISIONS:
No. Description Date

223701.00
PROJECT NUMBER

ESG
DRAWN BY

ESG
CHECKED BY

KEY PLAN

ENCLAVE MIXED-USE
DEVELOPMENT ON FRANCE

MATERIAL CALCS

A302-NW



MATERIAL CALCS - WEST ELEVATION	
MANF. STONE/BRICK	72%
GLAZING	56%

2 WEST ELEVATION MATERIAL CALCS
A303-NW 3/32" = 1'-0"



MATERIAL CALCS - EAST ELEVATION	
MANF. STONE/BRICK	31%
GLAZING	35%

1 EAST ELEVATION MATERIAL CALCS
A303-NW 3/32" = 1'-0"

PUD SUBMISSION
4/26/2024

ORIGINAL ISSUE:
05/03/24

REVISIONS:
No. Description Date

223701.00
PROJECT NUMBER

ESG
DRAWN BY

ESG
CHECKED BY

KEY PLAN

ENCLAVE MIXED-USE
DEVELOPMENT ON FRANCE

MATERIAL CALCS
A303-NW



MATERIAL CALCS - SOUTH ELEVATION	
GLASS	20%
MANF. STONE/BRICK	45%

2 SOUTH ELEVATION MATERIAL CALCS
A302-SF 3/32" = 1'-0"



MATERIAL CALCS - NORTH ELEVATION	
GLASS	35%
MANF. STONE/BRICK	27%

1 NORTH ELEVATION MATERIAL CALCS
A302-SF 3/32" = 1'-0"

PUD SUBMISSION
4/26/2024

ORIGINAL ISSUE:
05/06/24

REVISIONS:
No. Description Date

221701.00
PROJECT NUMBER

ESG
DRAWN BY

ESG
CHECKED BY

KEY PLAN

ENCLAVE MIXED-USE
DEVELOPMENT ON FRANCE

MATERIAL CALCS
A302-SE



MATERIAL CALCS - WEST ELEVATION	
GLASS	25%
MANF. STONE/BRICK	25%

2 WEST ELEVATION MATERIAL CALCS
A303-SF 3/32" = 1'-0"



MATERIAL CALCS - EAST ELEVATION	
GLASS	36%
MANF. STONE/BRICK	28%

1 EAST ELEVATION MATERIAL CALCS
A303-SF 3/32" = 1'-0"

PUD SUBMISSION
4/26/2024

ORIGINAL ISSUE:
05/07/24

REVISIONS:
No. Description Date

221701.00
PROJECT NUMBER

ESG
DRAWN BY

ESG
CHECKED BY

KEY PLAN

ENCLAVE MIXED-USE
DEVELOPMENT ON FRANCE

MATERIAL CALCS
A303-SE