




H:\EDINA\_CI\MN\014129397\CAD\MS\Bridg\study\option 1A.dgn  
alec.lorenz pdf\_bridg.plt cfg  
10/6/2023 2:45:38 PM

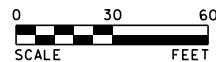


ROAD DESIGN UNIT:  
XXXXXXXXXX  
RESIDENT ENGINEER:  
XXXXXXXXXX  
BRIDGE DESIGN UNIT:  
XXXXXXXXXX

MINNESOTA PROJECT NO.		
DESIGN DATA		
PROPOSED TYPE OF STRUCTURE		
 7533 SUNWOOD DRIVE N.W. RAMSEY, MINNESOTA 55303 Phone: (763) 433-2851 Email: Ramsey@bolton-menk.com www.bolton-menk.com		
MINNESOTA DEPARTMENT OF TRANSPORTATION		
PRELIMINARY PLAN BRIDGE NO. XXXXX		
OPTION 1A		
GENERAL PLAN AND ELEVATION IDENTIFICATION NO. XXX SEC: X TWP: TXXN, RXXW COUNTY XXXX CITY: XXXX		
APPROVED:	STATE BRIDGE ENGINEER	DATE
DES. XXX	DR. XXX	XXXXX
CHK. XXX	CHK. XXX	

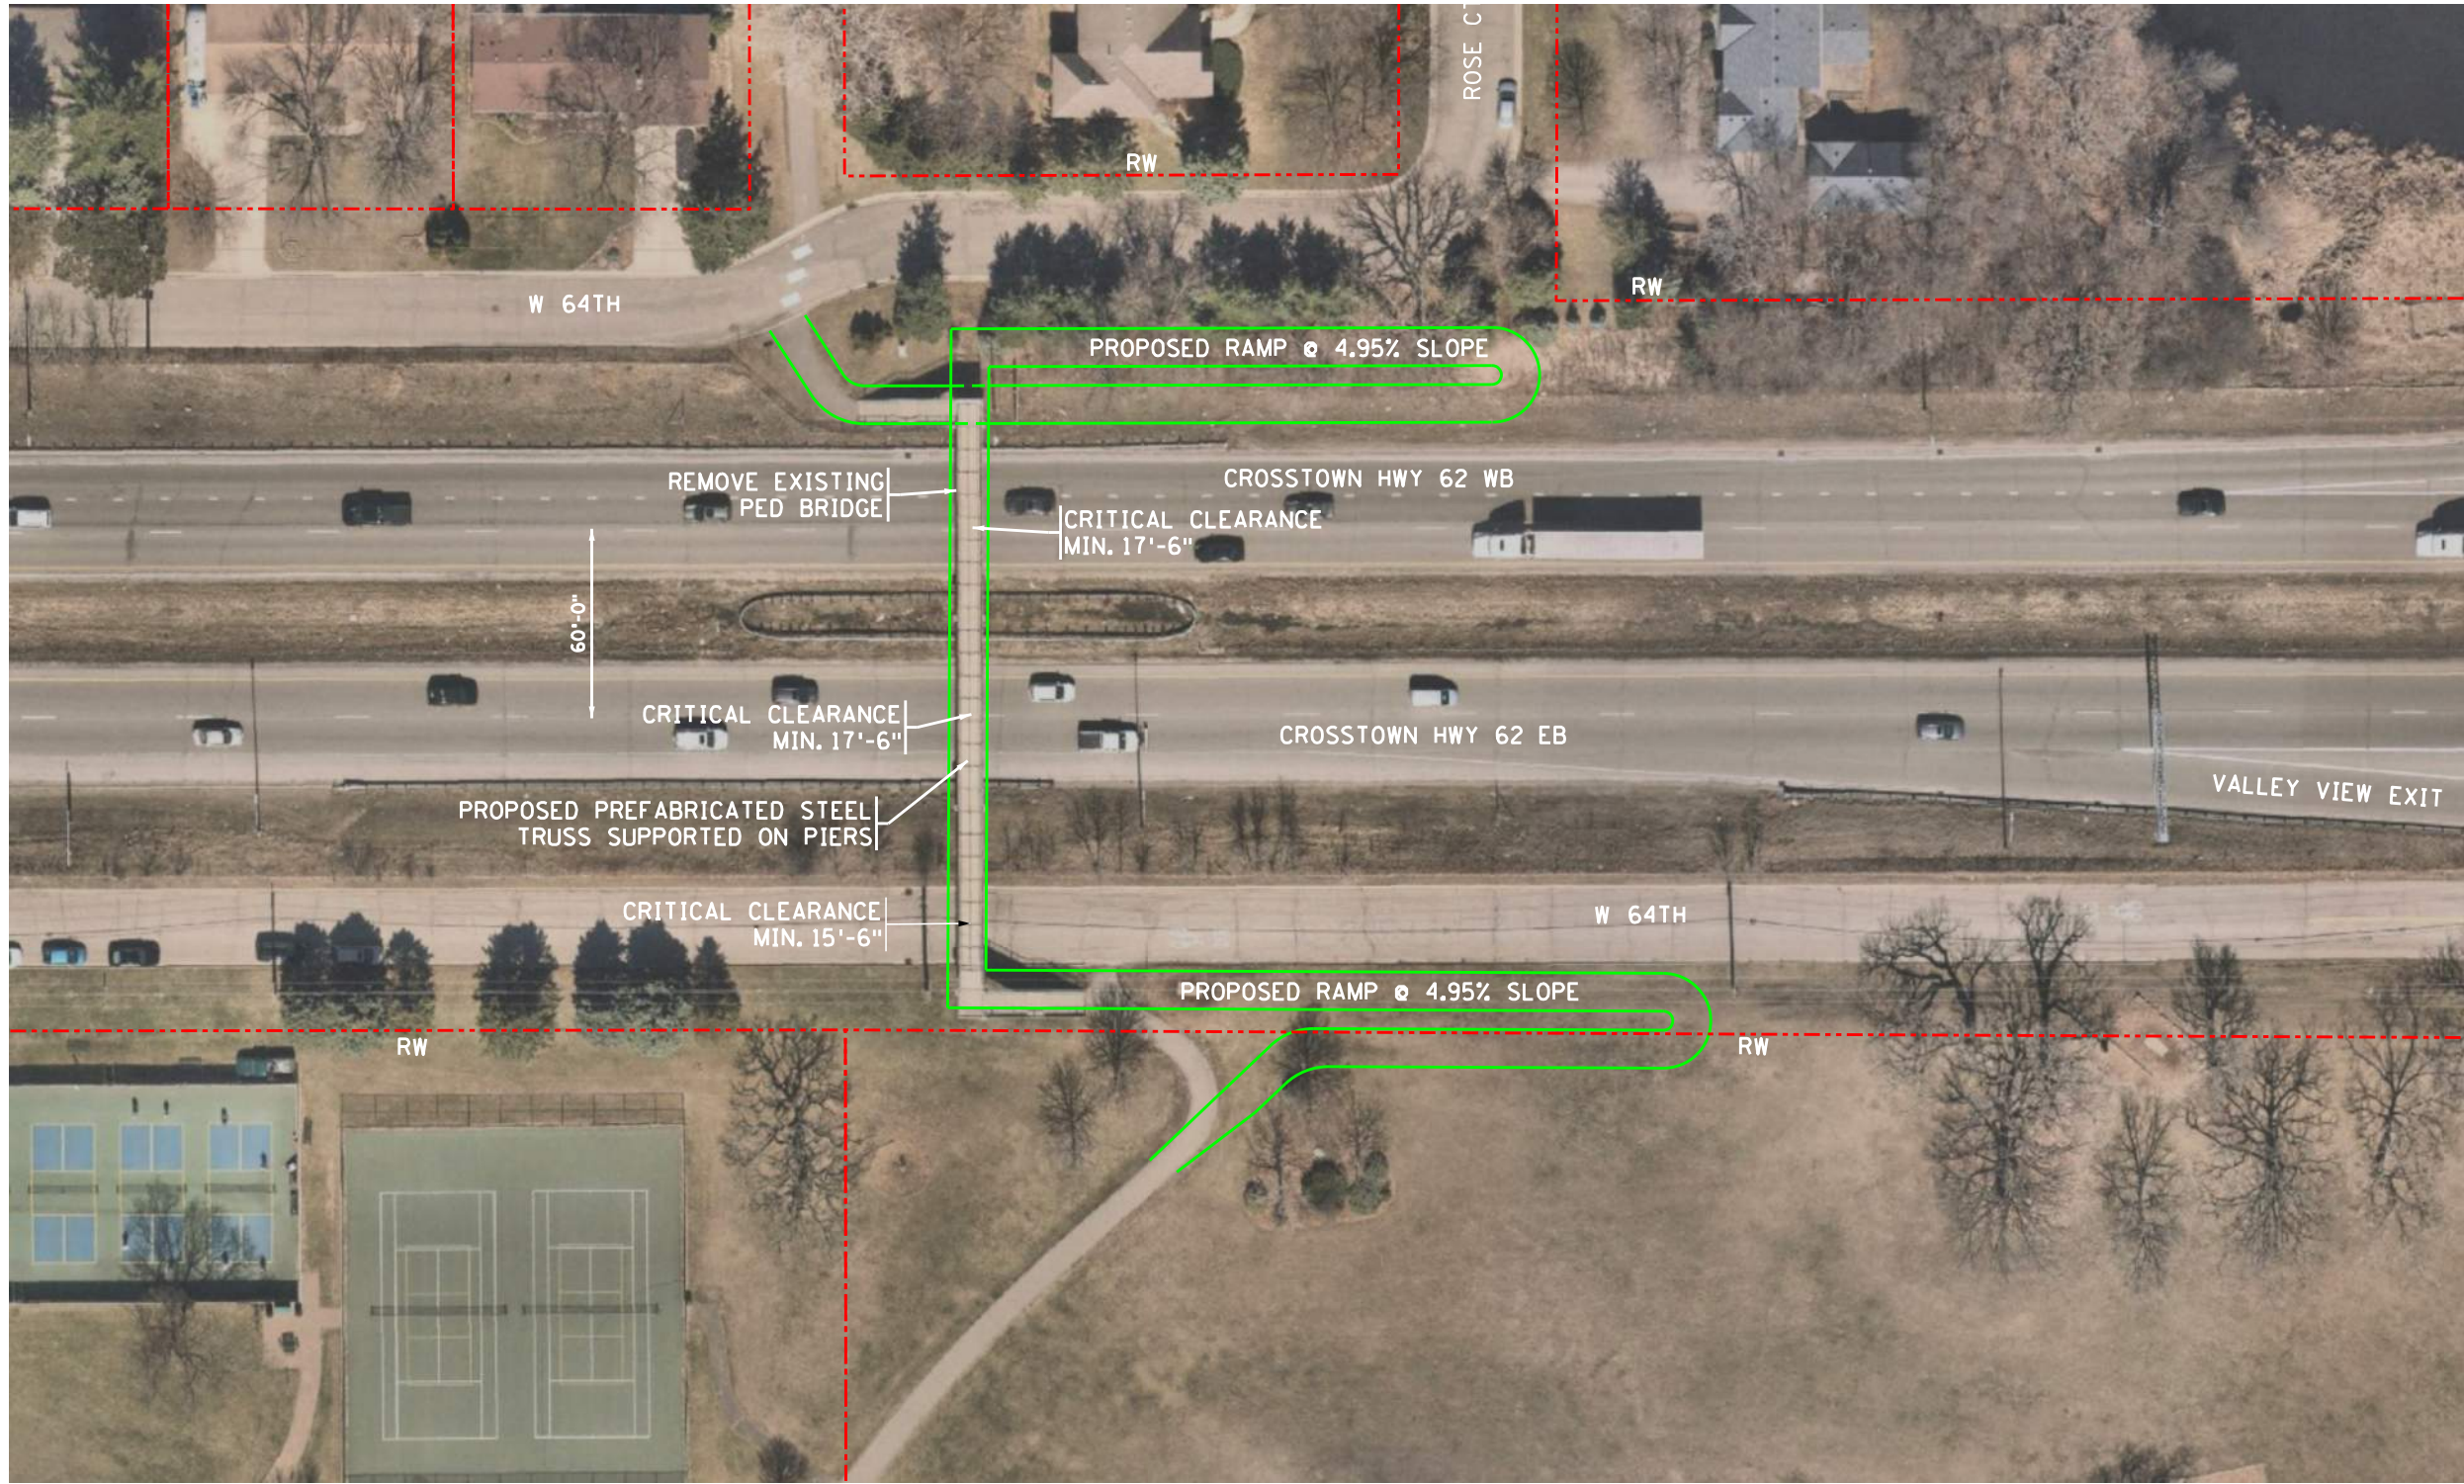

H:\EDINA\_CI\MN\014129397\CAD\MS\Bridg\study\option 1B.dgn  
alec.lorenz pdf\_bridg.plt cfg  
10/6/2023 2:45:41 PM

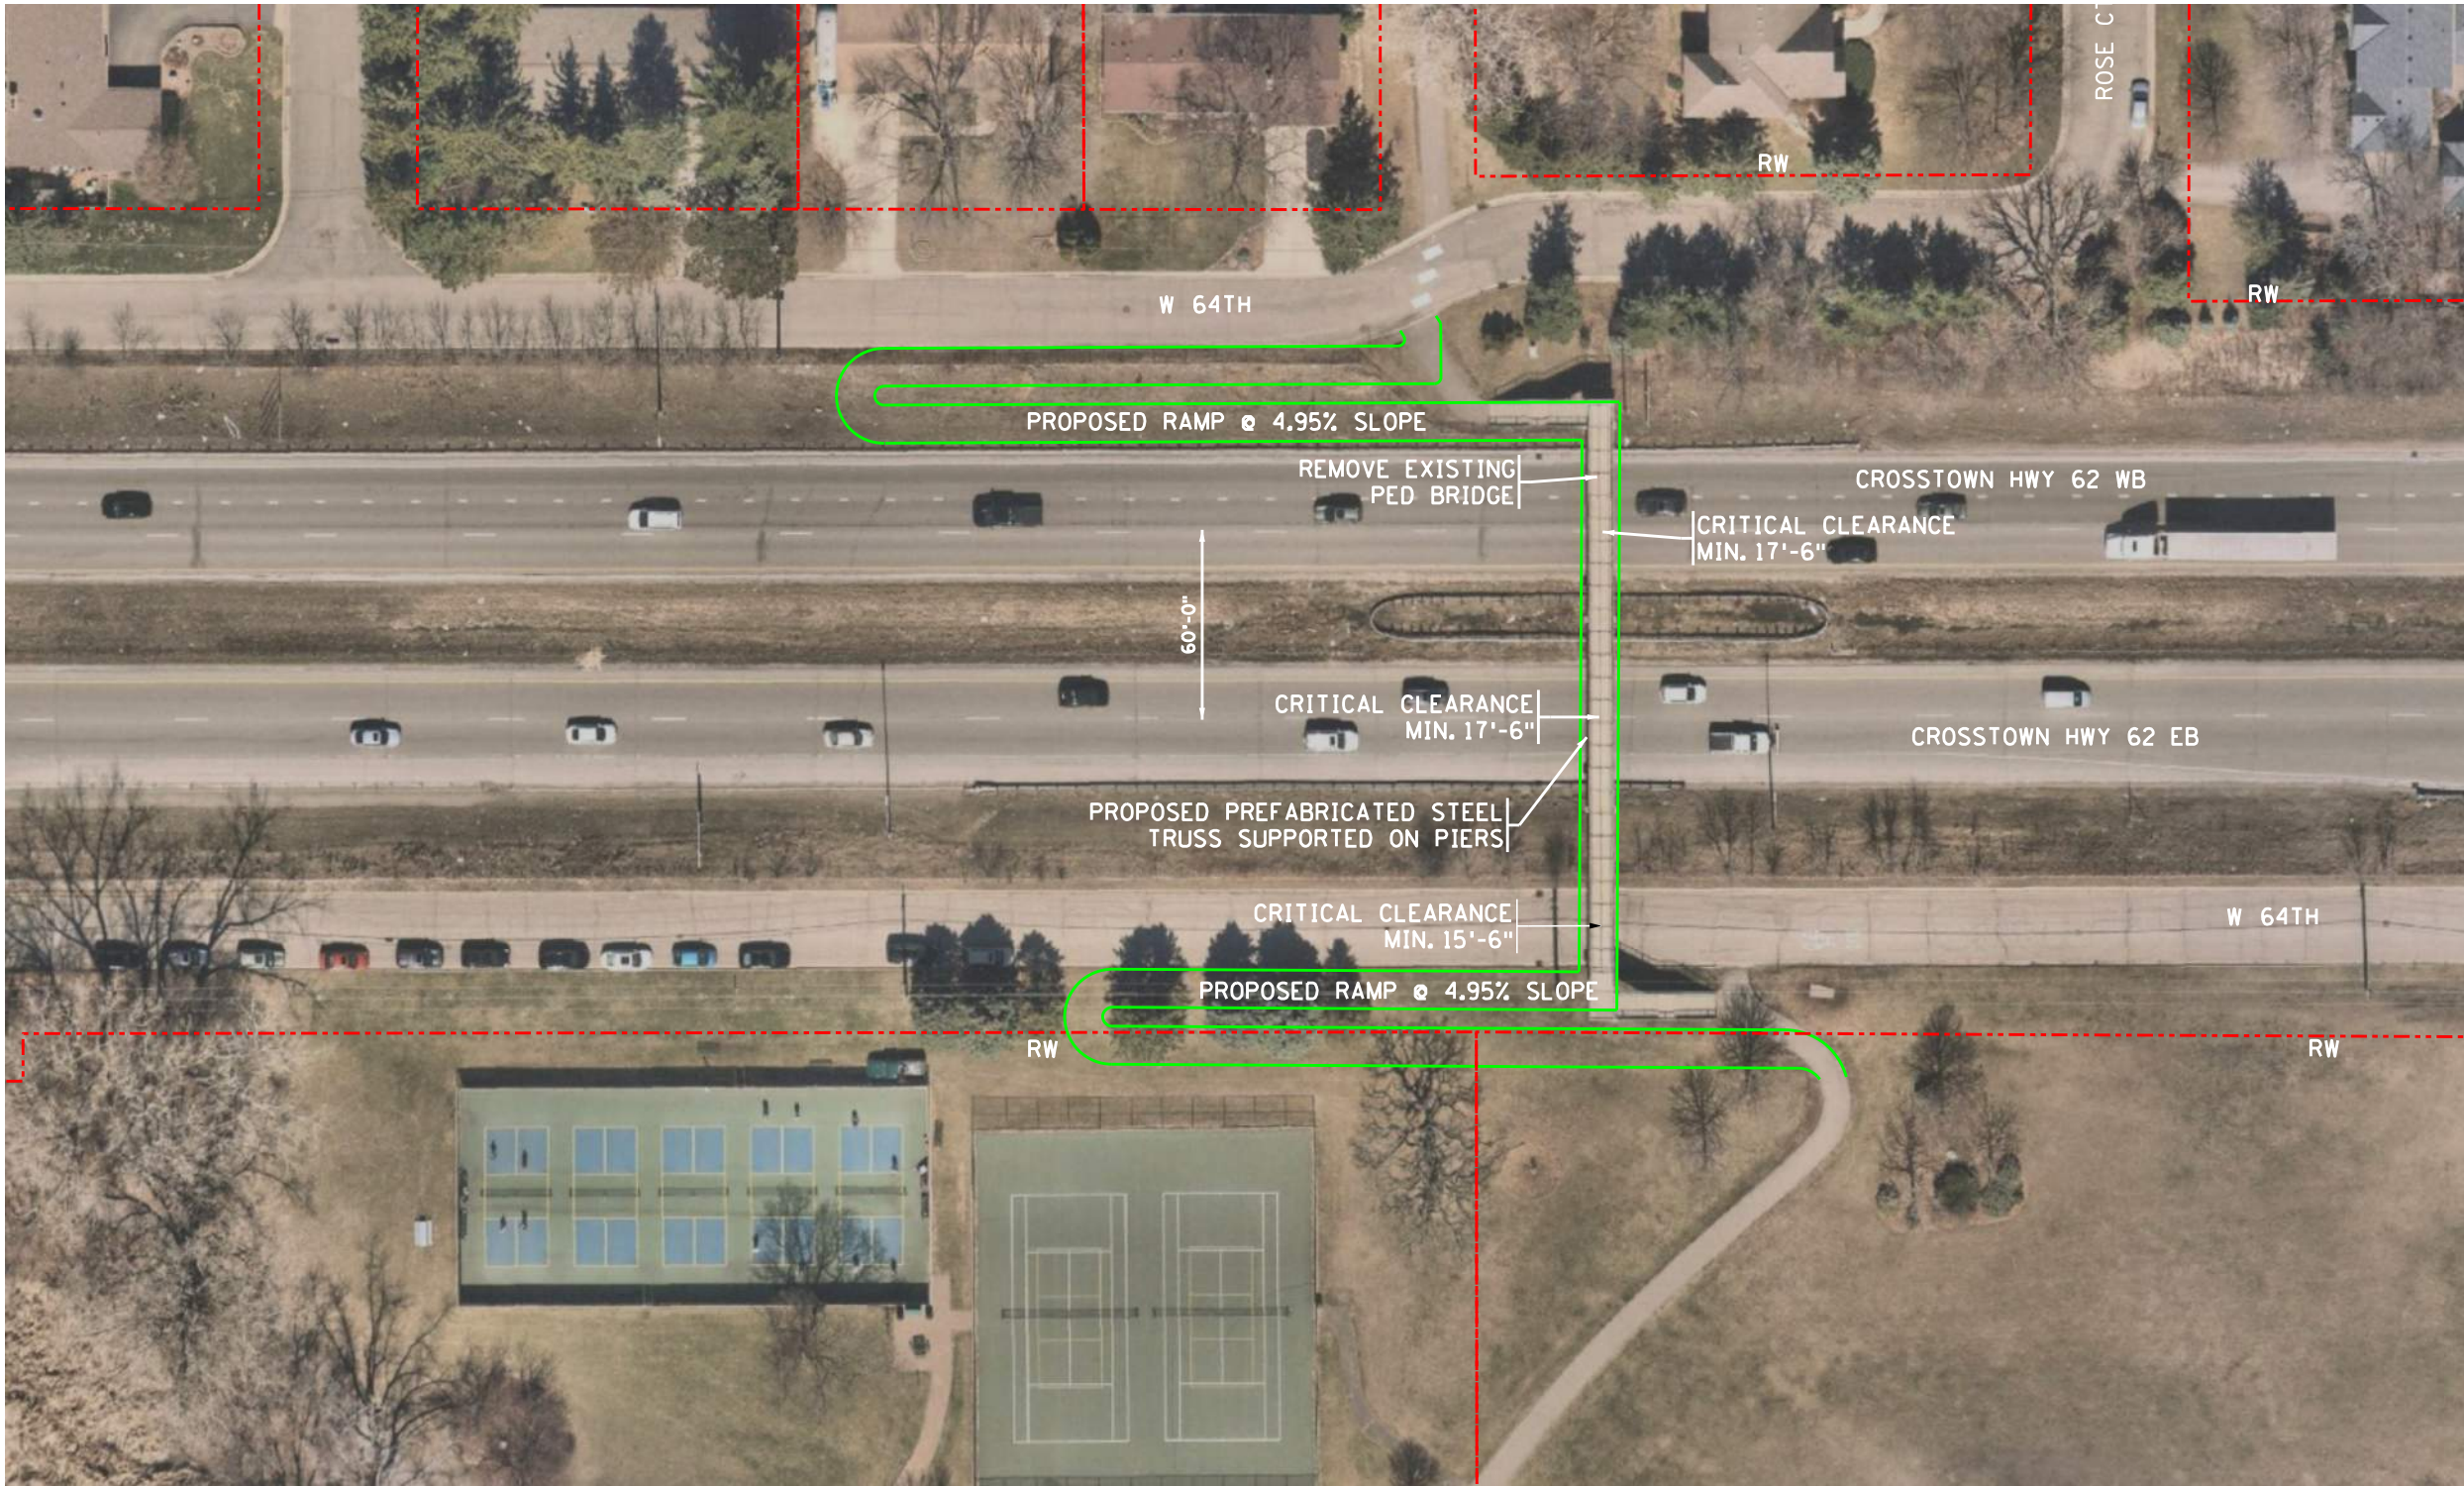

ROAD DESIGN UNIT:  
XXXXXXXXX  
RESIDENT ENGINEER:  
XXXXXXXXX  
BRIDGE DESIGN UNIT:  
XXXXXXXXX

MINNESOTA PROJECT NO.

DESIGN DATA

PROPOSED TYPE OF STRUCTURE



7533 SUNWOOD DRIVE N.W.  
RAMSEY, MINNESOTA 55303  
Phone: (763) 433-2851  
Email: Ramsey@bolton-menk.com  
www.bolton-menk.com

MINNESOTA DEPARTMENT OF TRANSPORTATION

PRELIMINARY PLAN  
BRIDGE NO. XXXXX

OPTION 1B

GENERAL PLAN AND ELEVATION  
IDENTIFICATION NO. XXX  
SEC: X TWP: TXXN, RXXW  
COUNTY XXXX  
CITY: XXXX


APPROVED: _____		DATE
STATE BRIDGE ENGINEER		
DES. XXX	DR. XXX	XXXXX
CHK. XXX	CHK. XXX	

JOB NO.

STATE PROJECT NO.

SHEET 2 OF 11



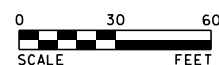

ROAD DESIGN UNIT:  
XXXXXXXX


RESIDENT ENGINEER:  
XXXXXXXX

BRIDGE DESIGN UNIT:  
XXXXXXXX

SHEET 3 OF 11



H:\EDINA\_CI\MN\014129397\CAD\MS\Bridg\study\option 2B.dgn  
alec.lorenz pdf\_bridg.plt cfg  
10/6/2023 2:45:46 PM

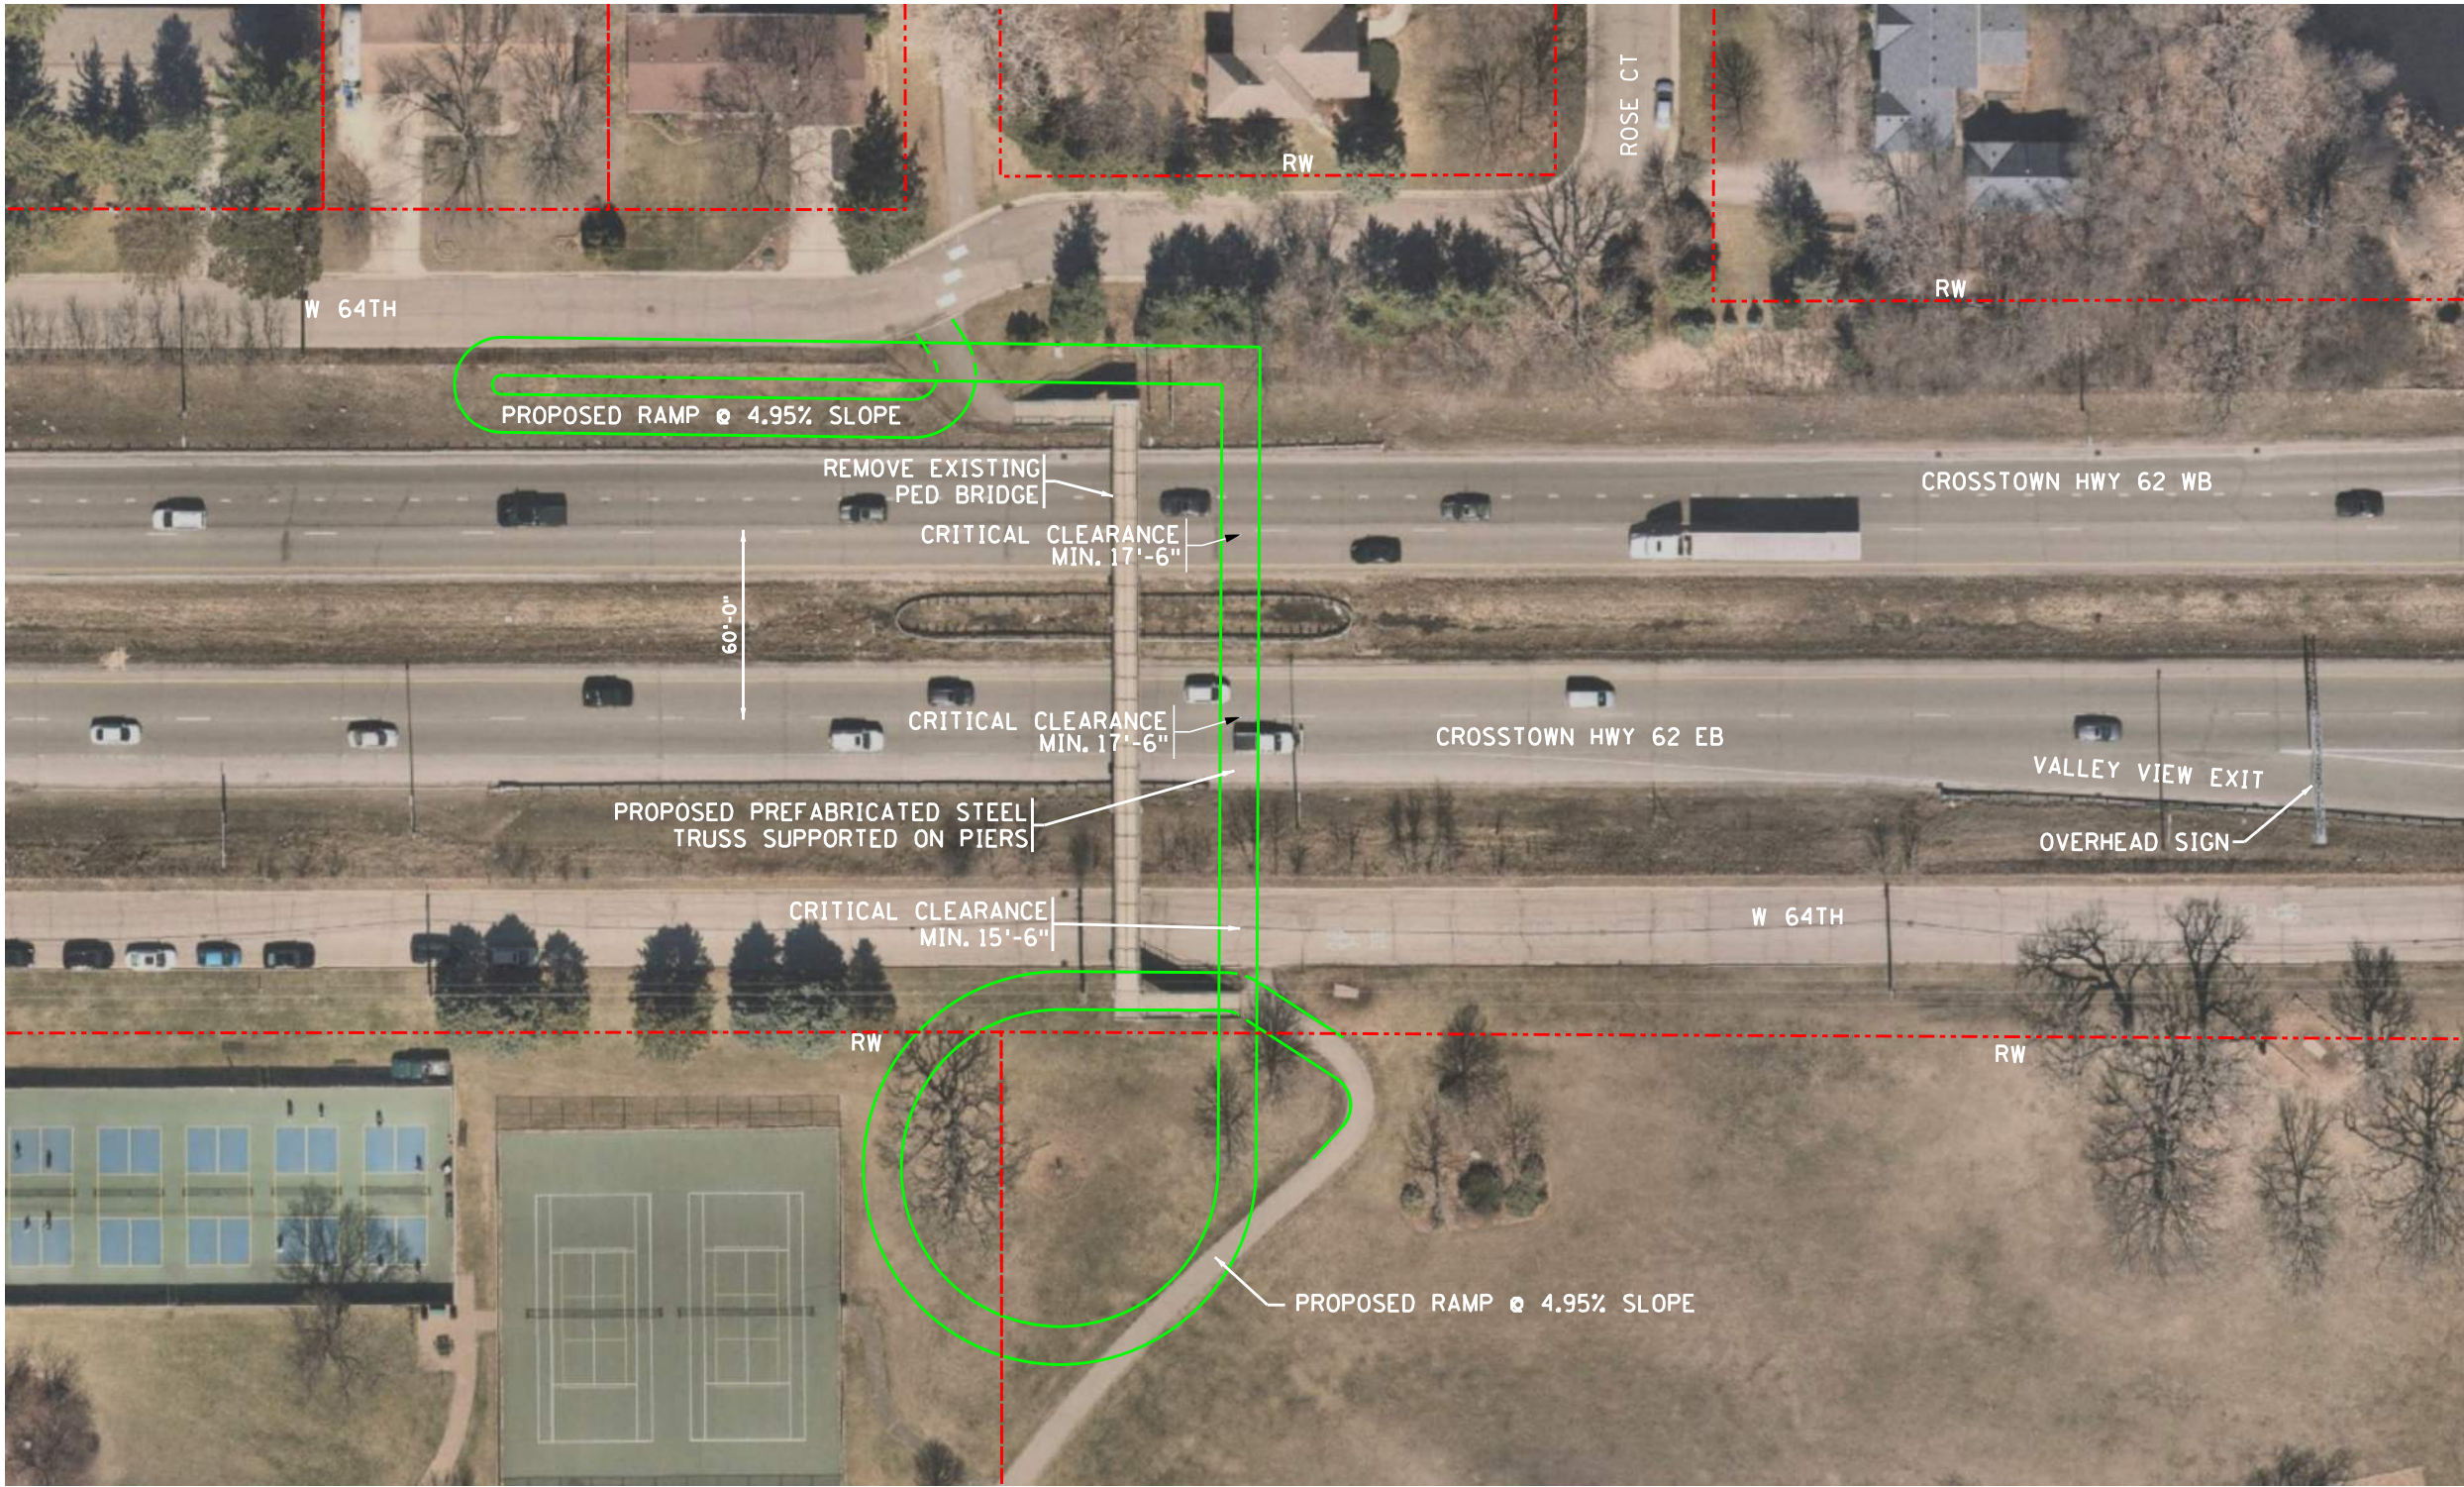

MINNESOTA PROJECT NO.

DESIGN DATA

PROPOSED TYPE OF STRUCTURE



**BOLTON  
& MENK**  
7533 SUNWOOD DRIVE N.W.  
RAMSEY, MINNESOTA 55303  
Phone: (763) 433-2851  
Email: Ramsey@bolton-menk.com  
www.bolton-menk.com

MINNESOTA DEPARTMENT OF TRANSPORTATION

PRELIMINARY PLAN  
BRIDGE NO. XXXXX

OPTION 2B

GENERAL PLAN AND ELEVATION  
IDENTIFICATION NO. XXX  
SEC: X TWP: TXXN , RXXW  
COUNTY XXXX  
CITY: XXXX

APPROVED: _____		DATE
STATE BRIDGE ENGINEER		
DES. XXX	DR. XXX	XXXXX
CHK. XXX	CHK. XXX	

ROAD DESIGN UNIT:  
XXXXXXXXX  
RESIDENT ENGINEER:  
XXXXXXXXX  
BRIDGE DESIGN UNIT:  
XXXXXXXXX



JOB NO.

STATE PROJECT NO.


SHEET 4 OF 11



H:\EDINA\_CI\MN\014129397\CAD\MS\Bridg\study\option 3.dgn  
alec.lorenz pdf\_bridge.plt cfb  
10/6/2023 2:45:48 PM

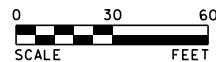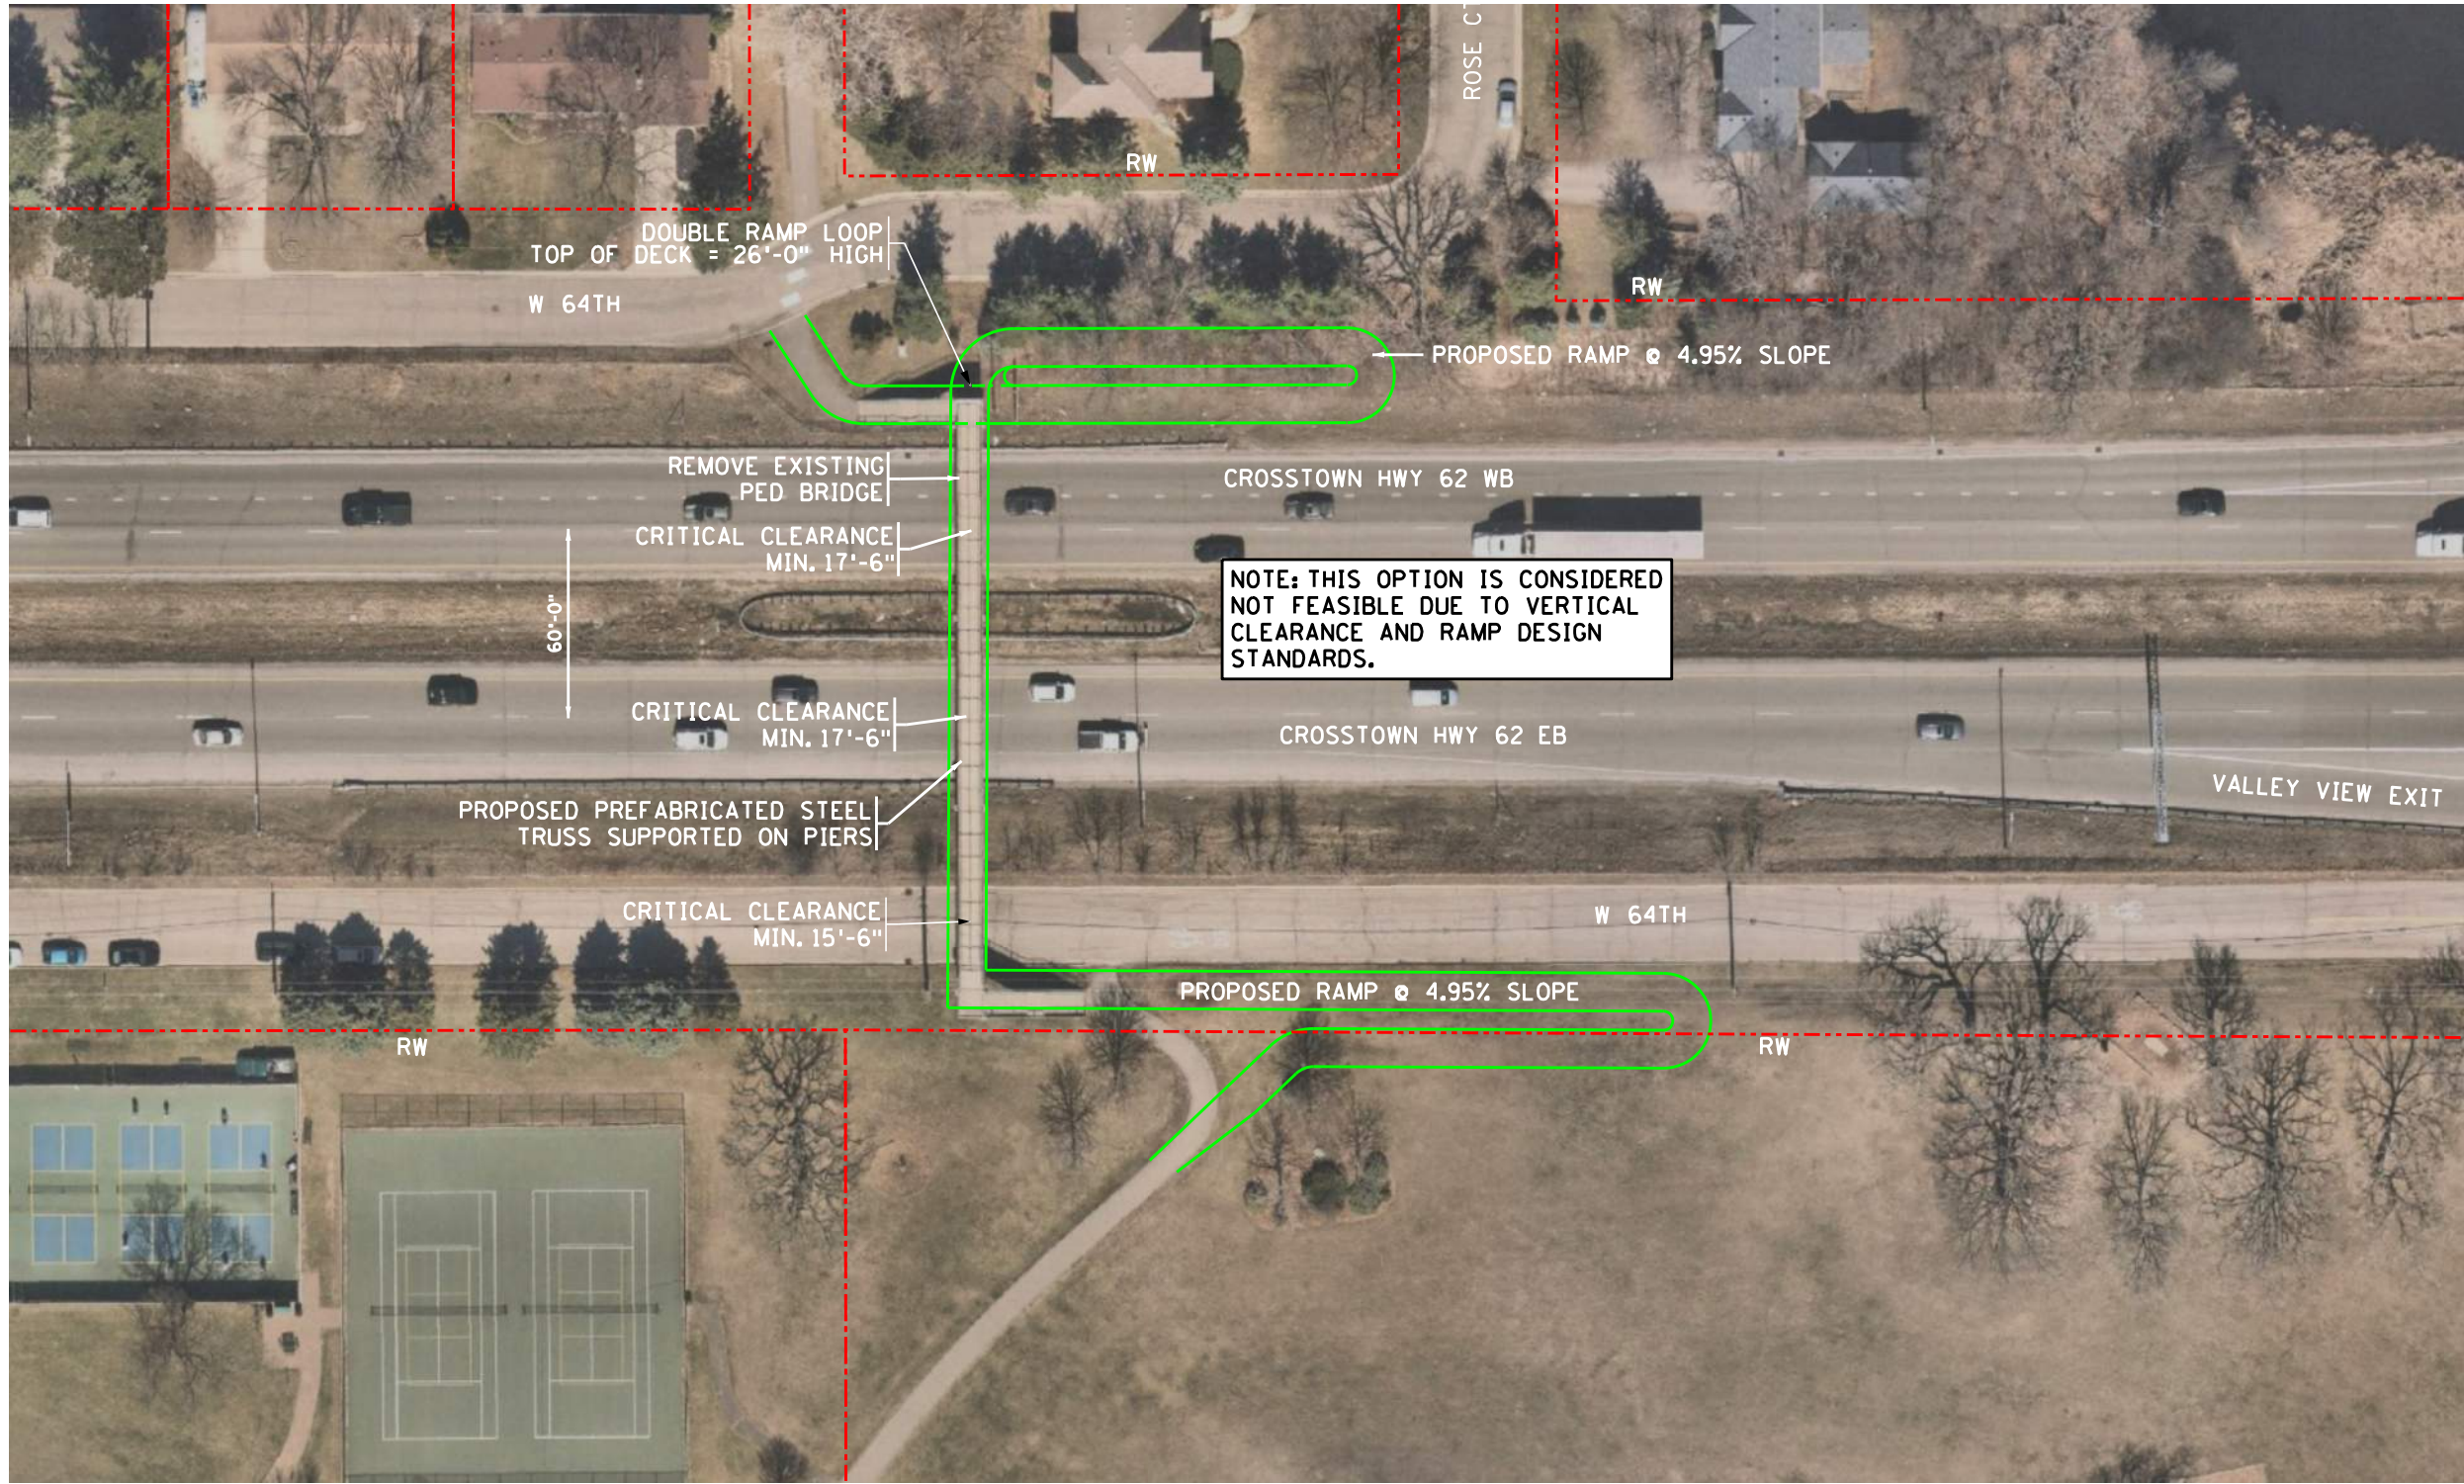


ROAD DESIGN UNIT:  
XXXXXXXXX  
RESIDENT ENGINEER:  
XXXXXXXXX  
BRIDGE DESIGN UNIT:  
XXXXXXXXX

MINNESOTA PROJECT NO.		
DESIGN DATA		
PROPOSED TYPE OF STRUCTURE		
 7533 SUNWOOD DRIVE N.W. RAMSEY, MINNESOTA 55303 Phone: (763) 433-2851 Email: Ramsey@bolton-menk.com www.bolton-menk.com		
MINNESOTA DEPARTMENT OF TRANSPORTATION		
PRELIMINARY PLAN BRIDGE NO. XXXXX		
OPTION 3		
GENERAL PLAN AND ELEVATION IDENTIFICATION NO. XXX SEC: X TWP: TXXN, RXXW COUNTY XXXX CITY: XXXX		
APPROVED: _____ DATE _____		
STATE BRIDGE ENGINEER		
DES. XXX	DR. XXX	XXXXX
CHK. XXX	CHK. XXX	



H:\EDINA\_CI\MN\0129397\CAD\MS\Bridg\study\option 4.dgn  
alec.lorenz pdf\_bridg.plt cfg  
10/6/2023 2:45:52 PM

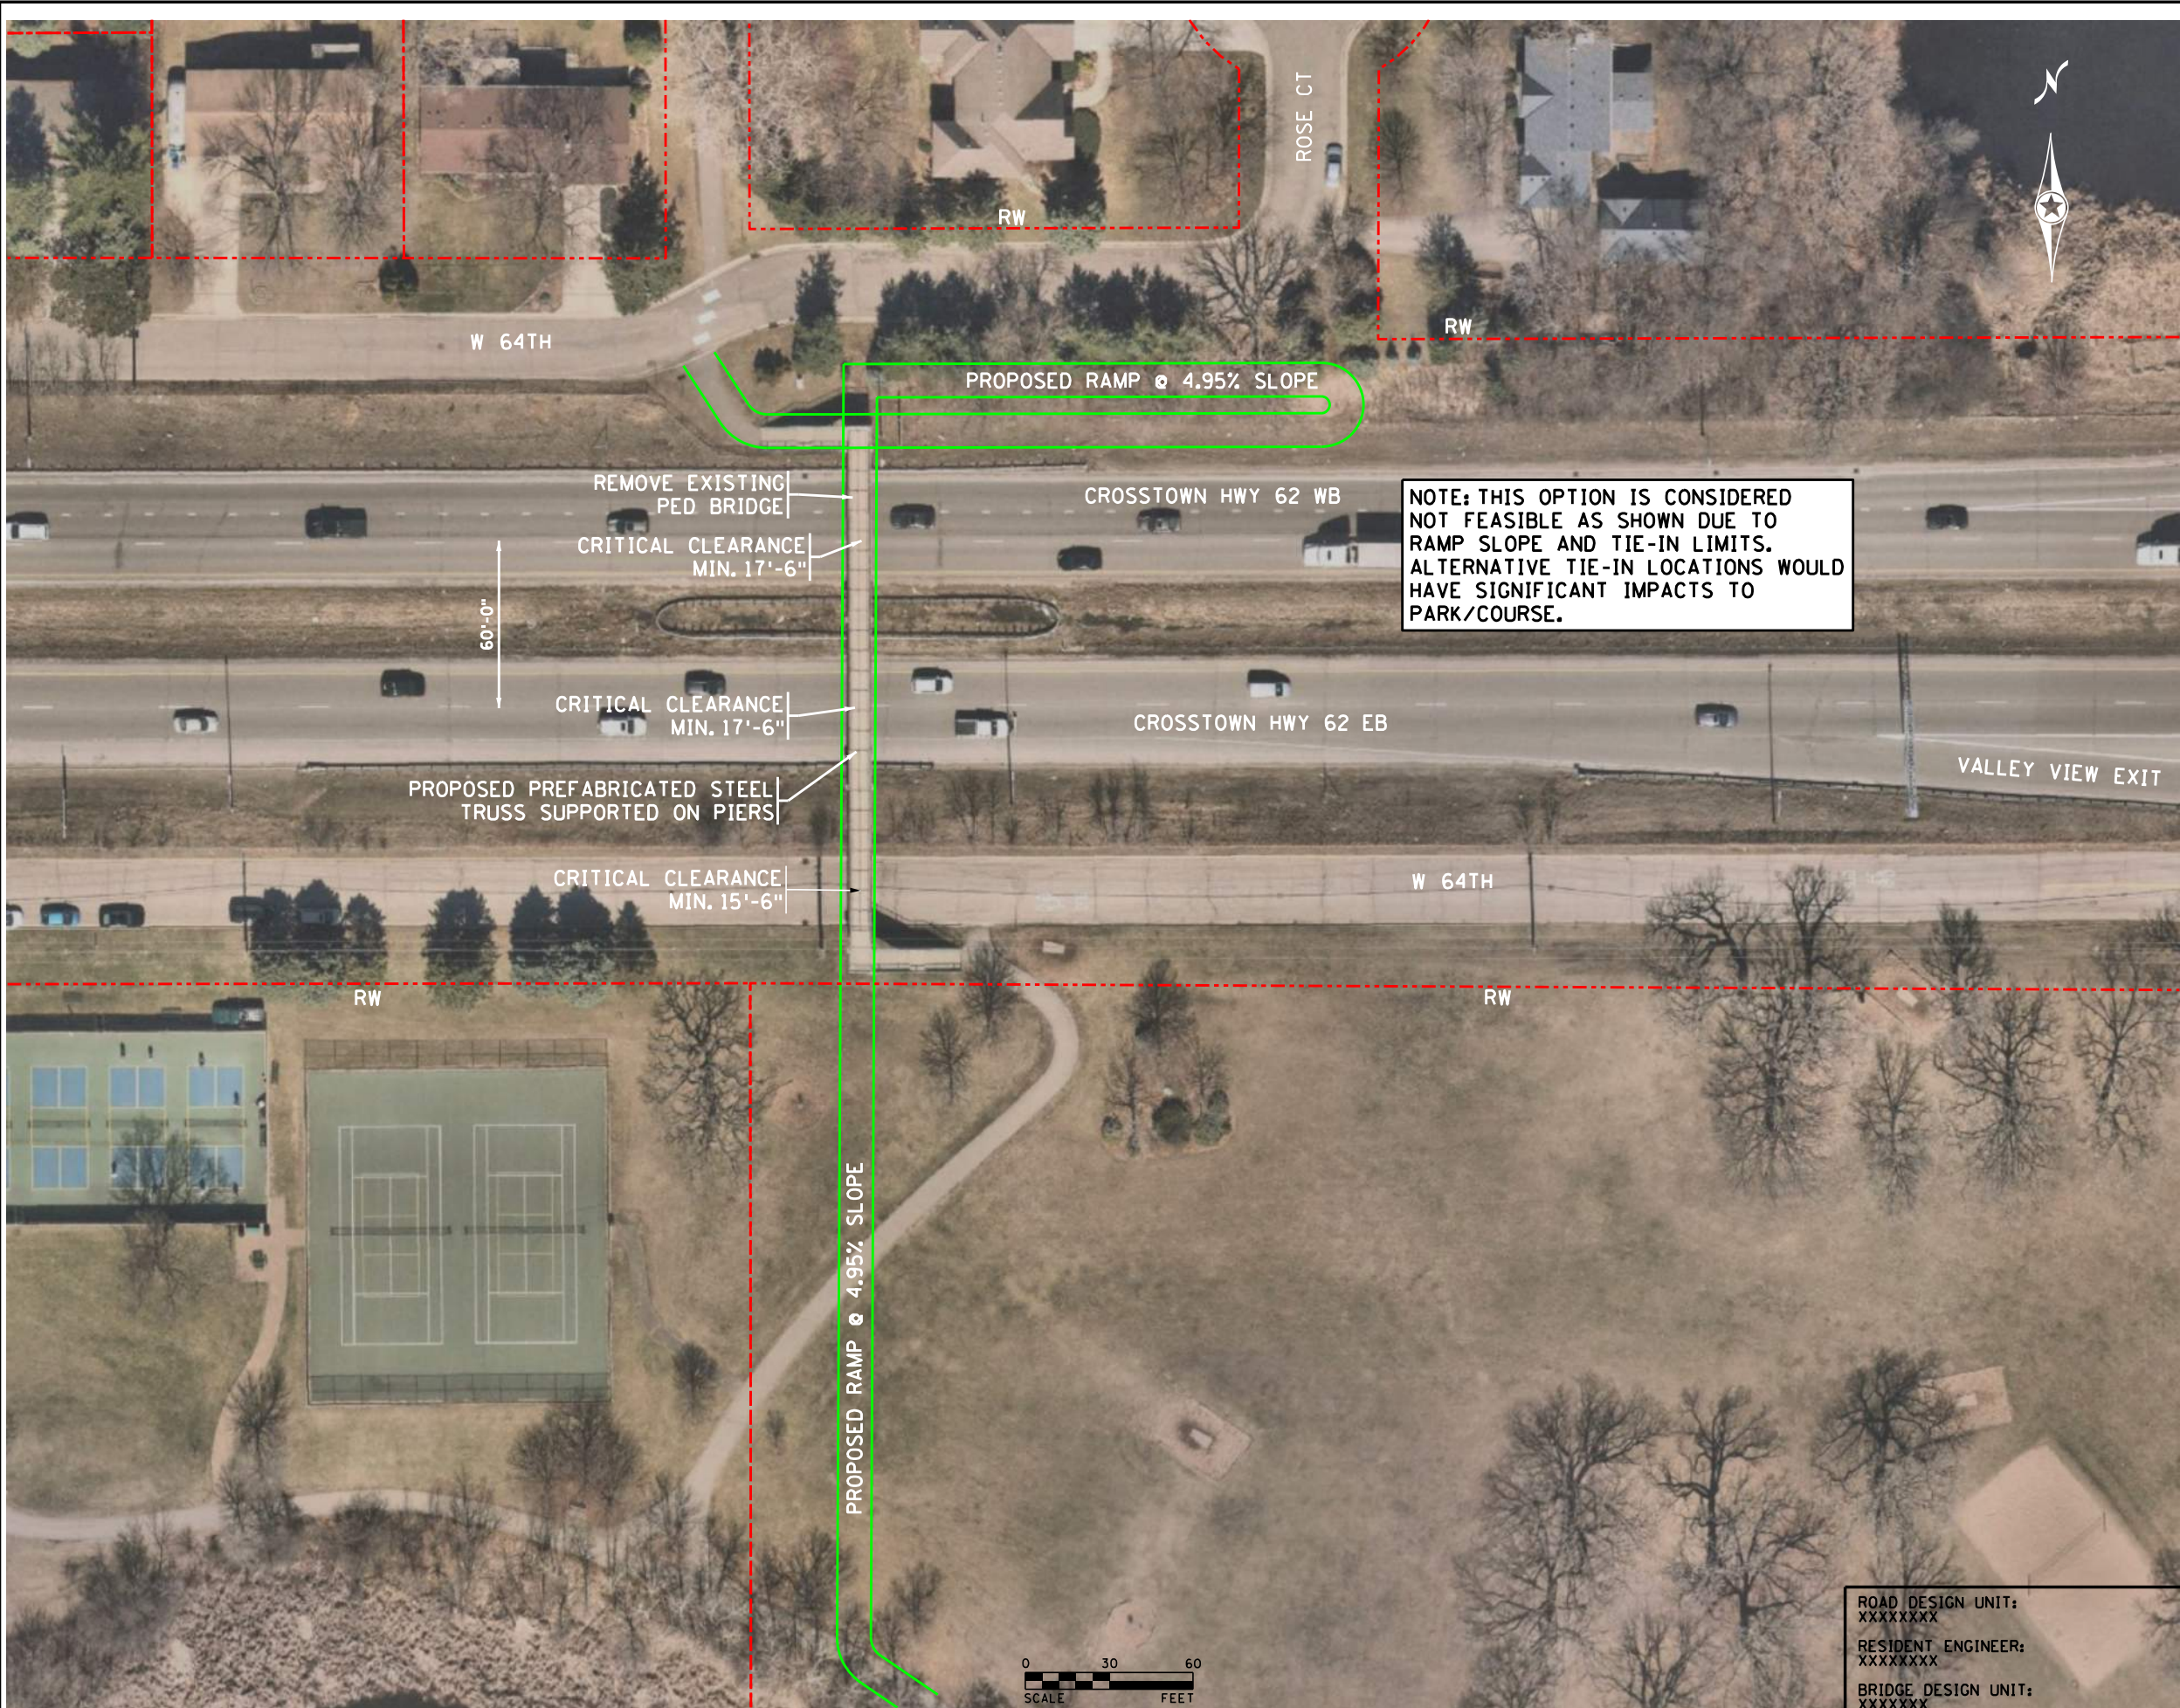

MINNESOTA PROJECT NO.

DESIGN DATA

PROPOSED TYPE OF STRUCTURE



7533 SUNWOOD DRIVE N.W.  
RAMSEY, MINNESOTA 55303  
Phone: (763) 433-2851  
Email: Ramsey@bolton-menk.com  
www.bolton-menk.com

MINNESOTA DEPARTMENT OF TRANSPORTATION

PRELIMINARY PLAN  
BRIDGE NO. XXXXX

OPTION 4

GENERAL PLAN AND ELEVATION

IDENTIFICATION NO. XXX  
SEC: X TWP: TXXN, RXXW  
COUNTY XXXX  
CITY: XXXX

APPROVED: _____		DATE
STATE BRIDGE ENGINEER		
DES. XXX	DR. XXX	XXXXX
CHK. XXX	CHK. XXX	

ROAD DESIGN UNIT:  
XXXXXXXXX  
RESIDENT ENGINEER:  
XXXXXXXXX  
BRIDGE DESIGN UNIT:  
XXXXXXXXX


JOB NO.

STATE PROJECT NO.


SHEET 6 OF 11



H:\EDINA\_CI\MN\014129397\CAD\MS\Bridg\study\option 5A.dgn  
alec.lorenz pdf\_bridge.plt cfg  
10/6/2023 2:45:54 PM

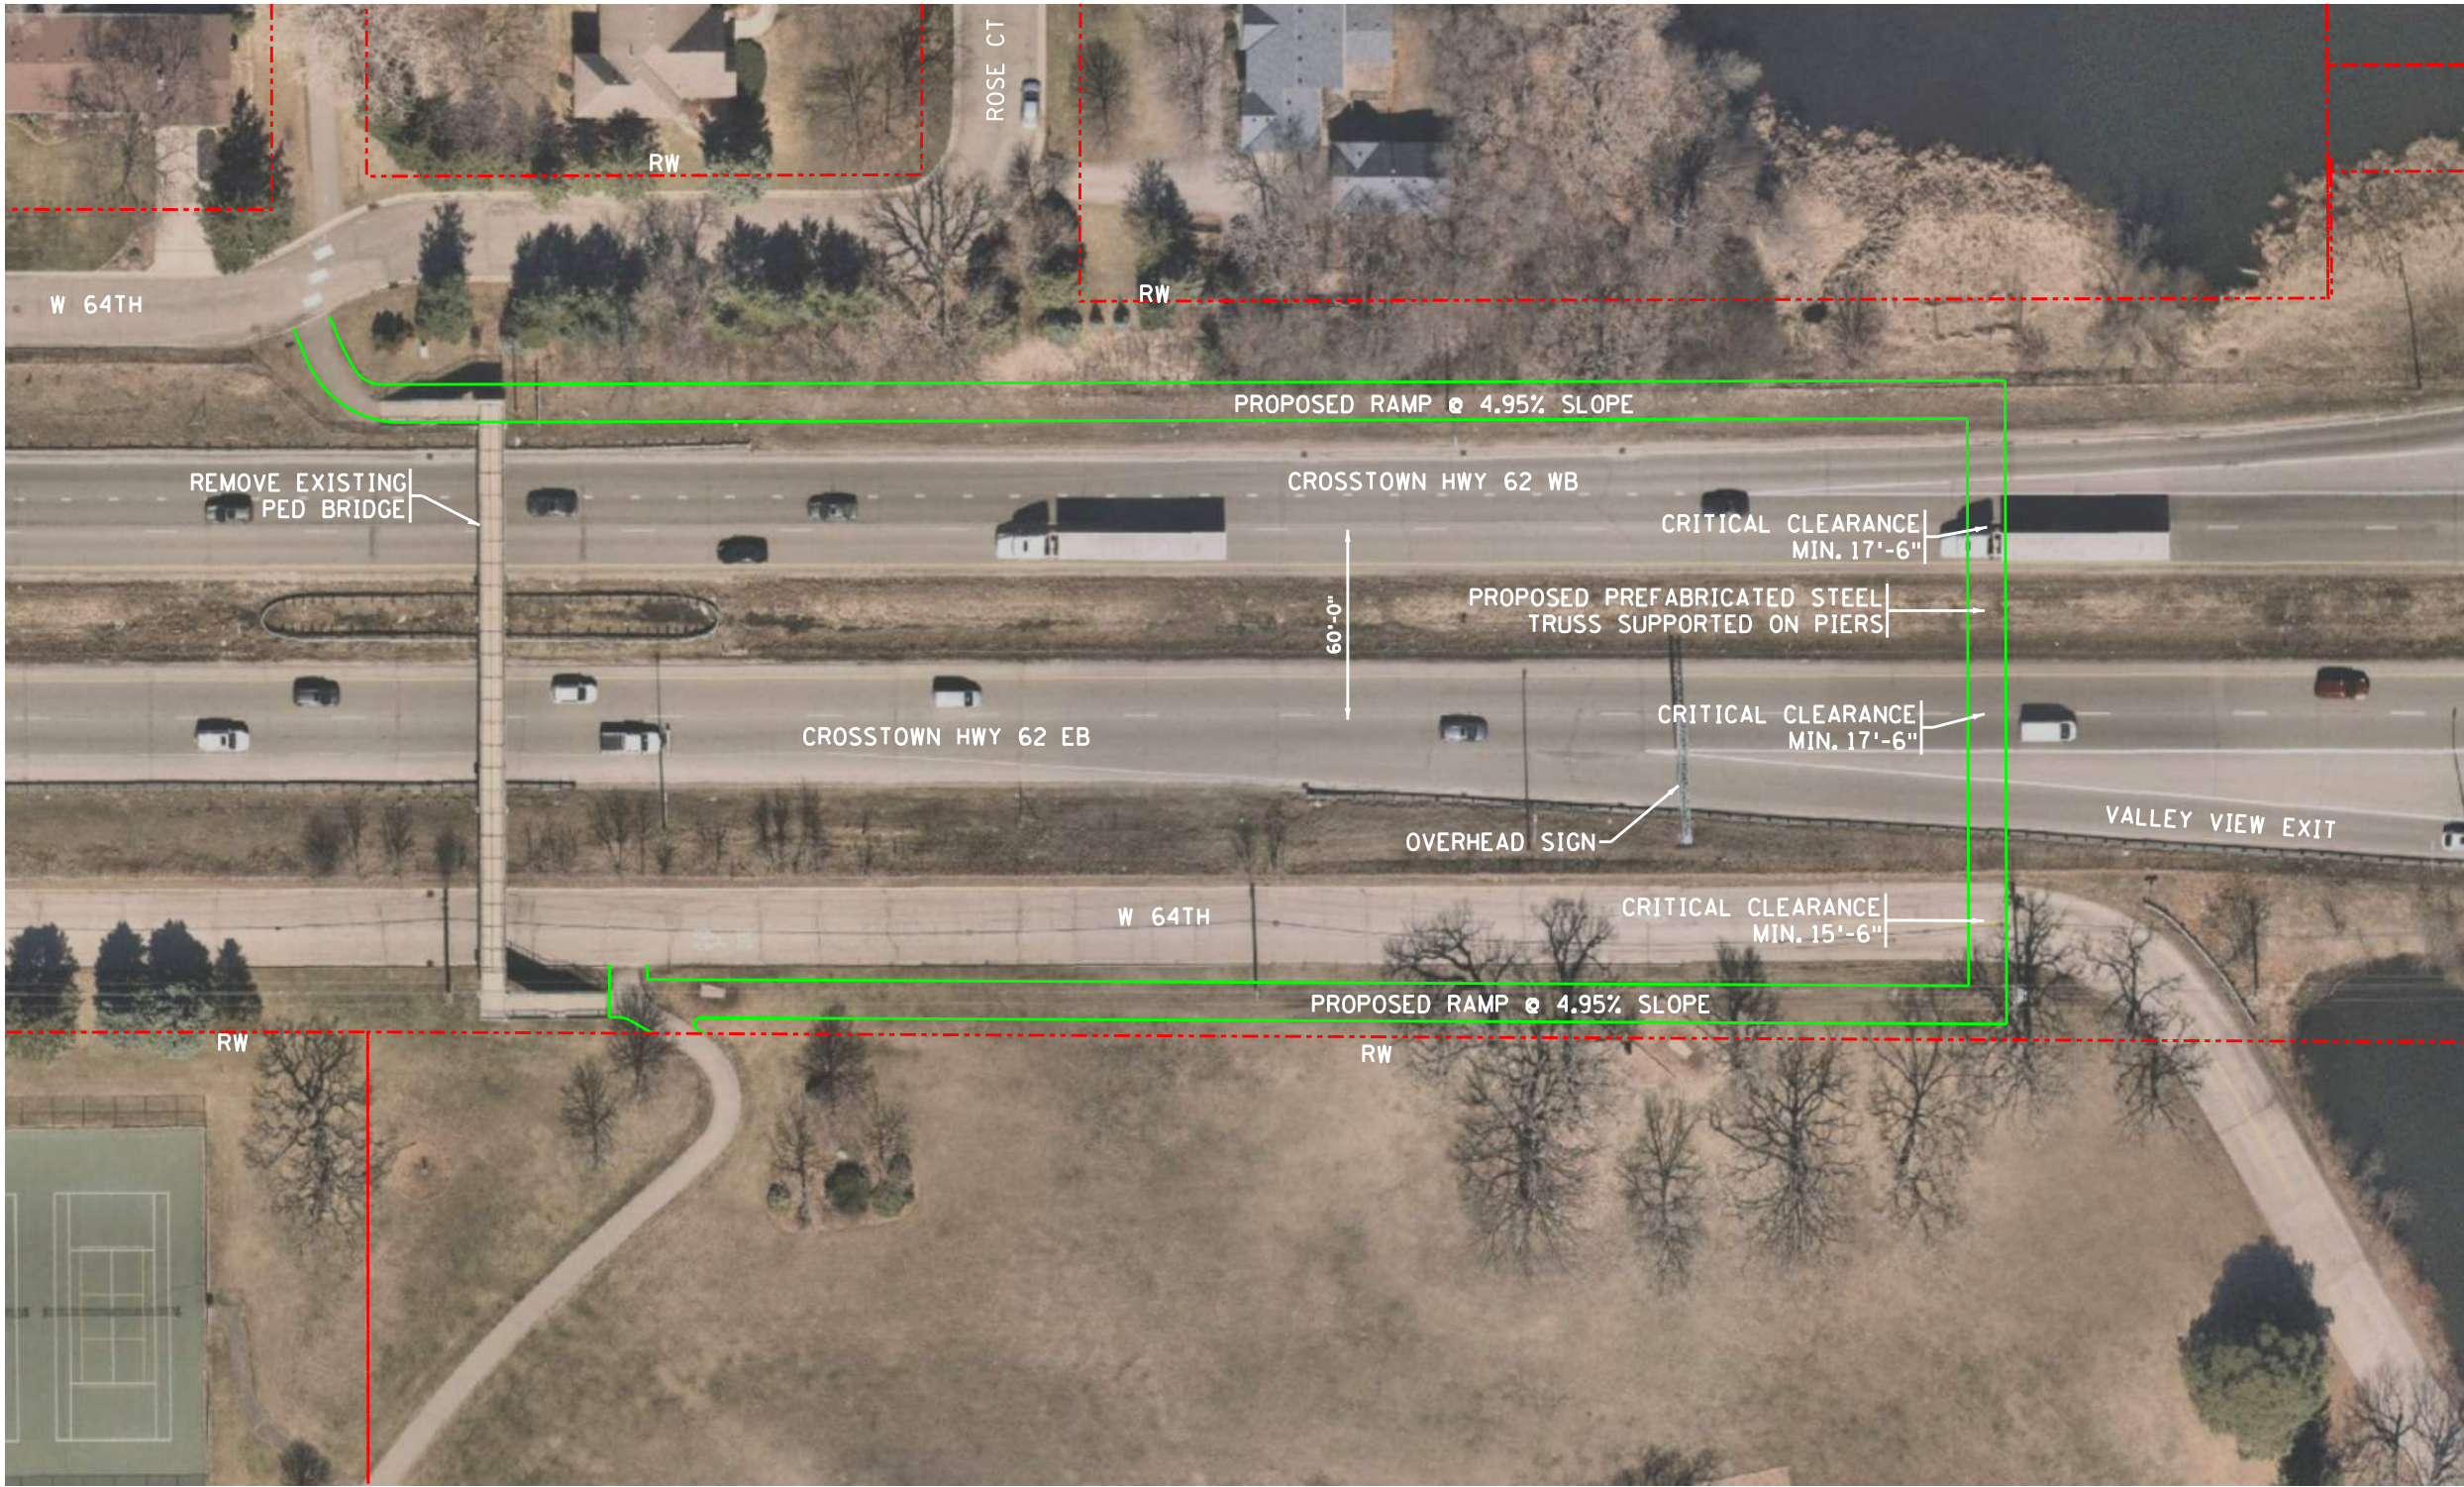


ROAD DESIGN UNIT:  
XXXXXXXXX  
RESIDENT ENGINEER:  
XXXXXXXXX  
BRIDGE DESIGN UNIT:  
XXXXXXXXX

MINNESOTA PROJECT NO.		
DESIGN DATA		
PROPOSED TYPE OF STRUCTURE		
<div><div>7533 SUNWOOD DRIVE N.W. RAMSEY, MINNESOTA 55303 Phone: (763) 433-2851 Email: Ramsey@bolton-menk.com www.bolton-menk.com</div></div>		
MINNESOTA DEPARTMENT OF TRANSPORTATION		
PRELIMINARY PLAN BRIDGE NO. XXXXX		
OPTION 5A		
GENERAL PLAN AND ELEVATION IDENTIFICATION NO. XXX SEC: X TWP: TXXN , RXXW COUNTY XXXX CITY: XXXX		
APPROVED: _____ DATE _____		
STATE BRIDGE ENGINEER		
DES. XXX	DR. XXX	XXXXX
CHK. XXX	CHK. XXX	



H:\EDINA\_CI\MN\014129397\CAD\MS\Bridg\study\option 5B.dgn  
alec.lorenz pdf\_bridg.plt cfg  
10/6/2023 2:45:56 PM

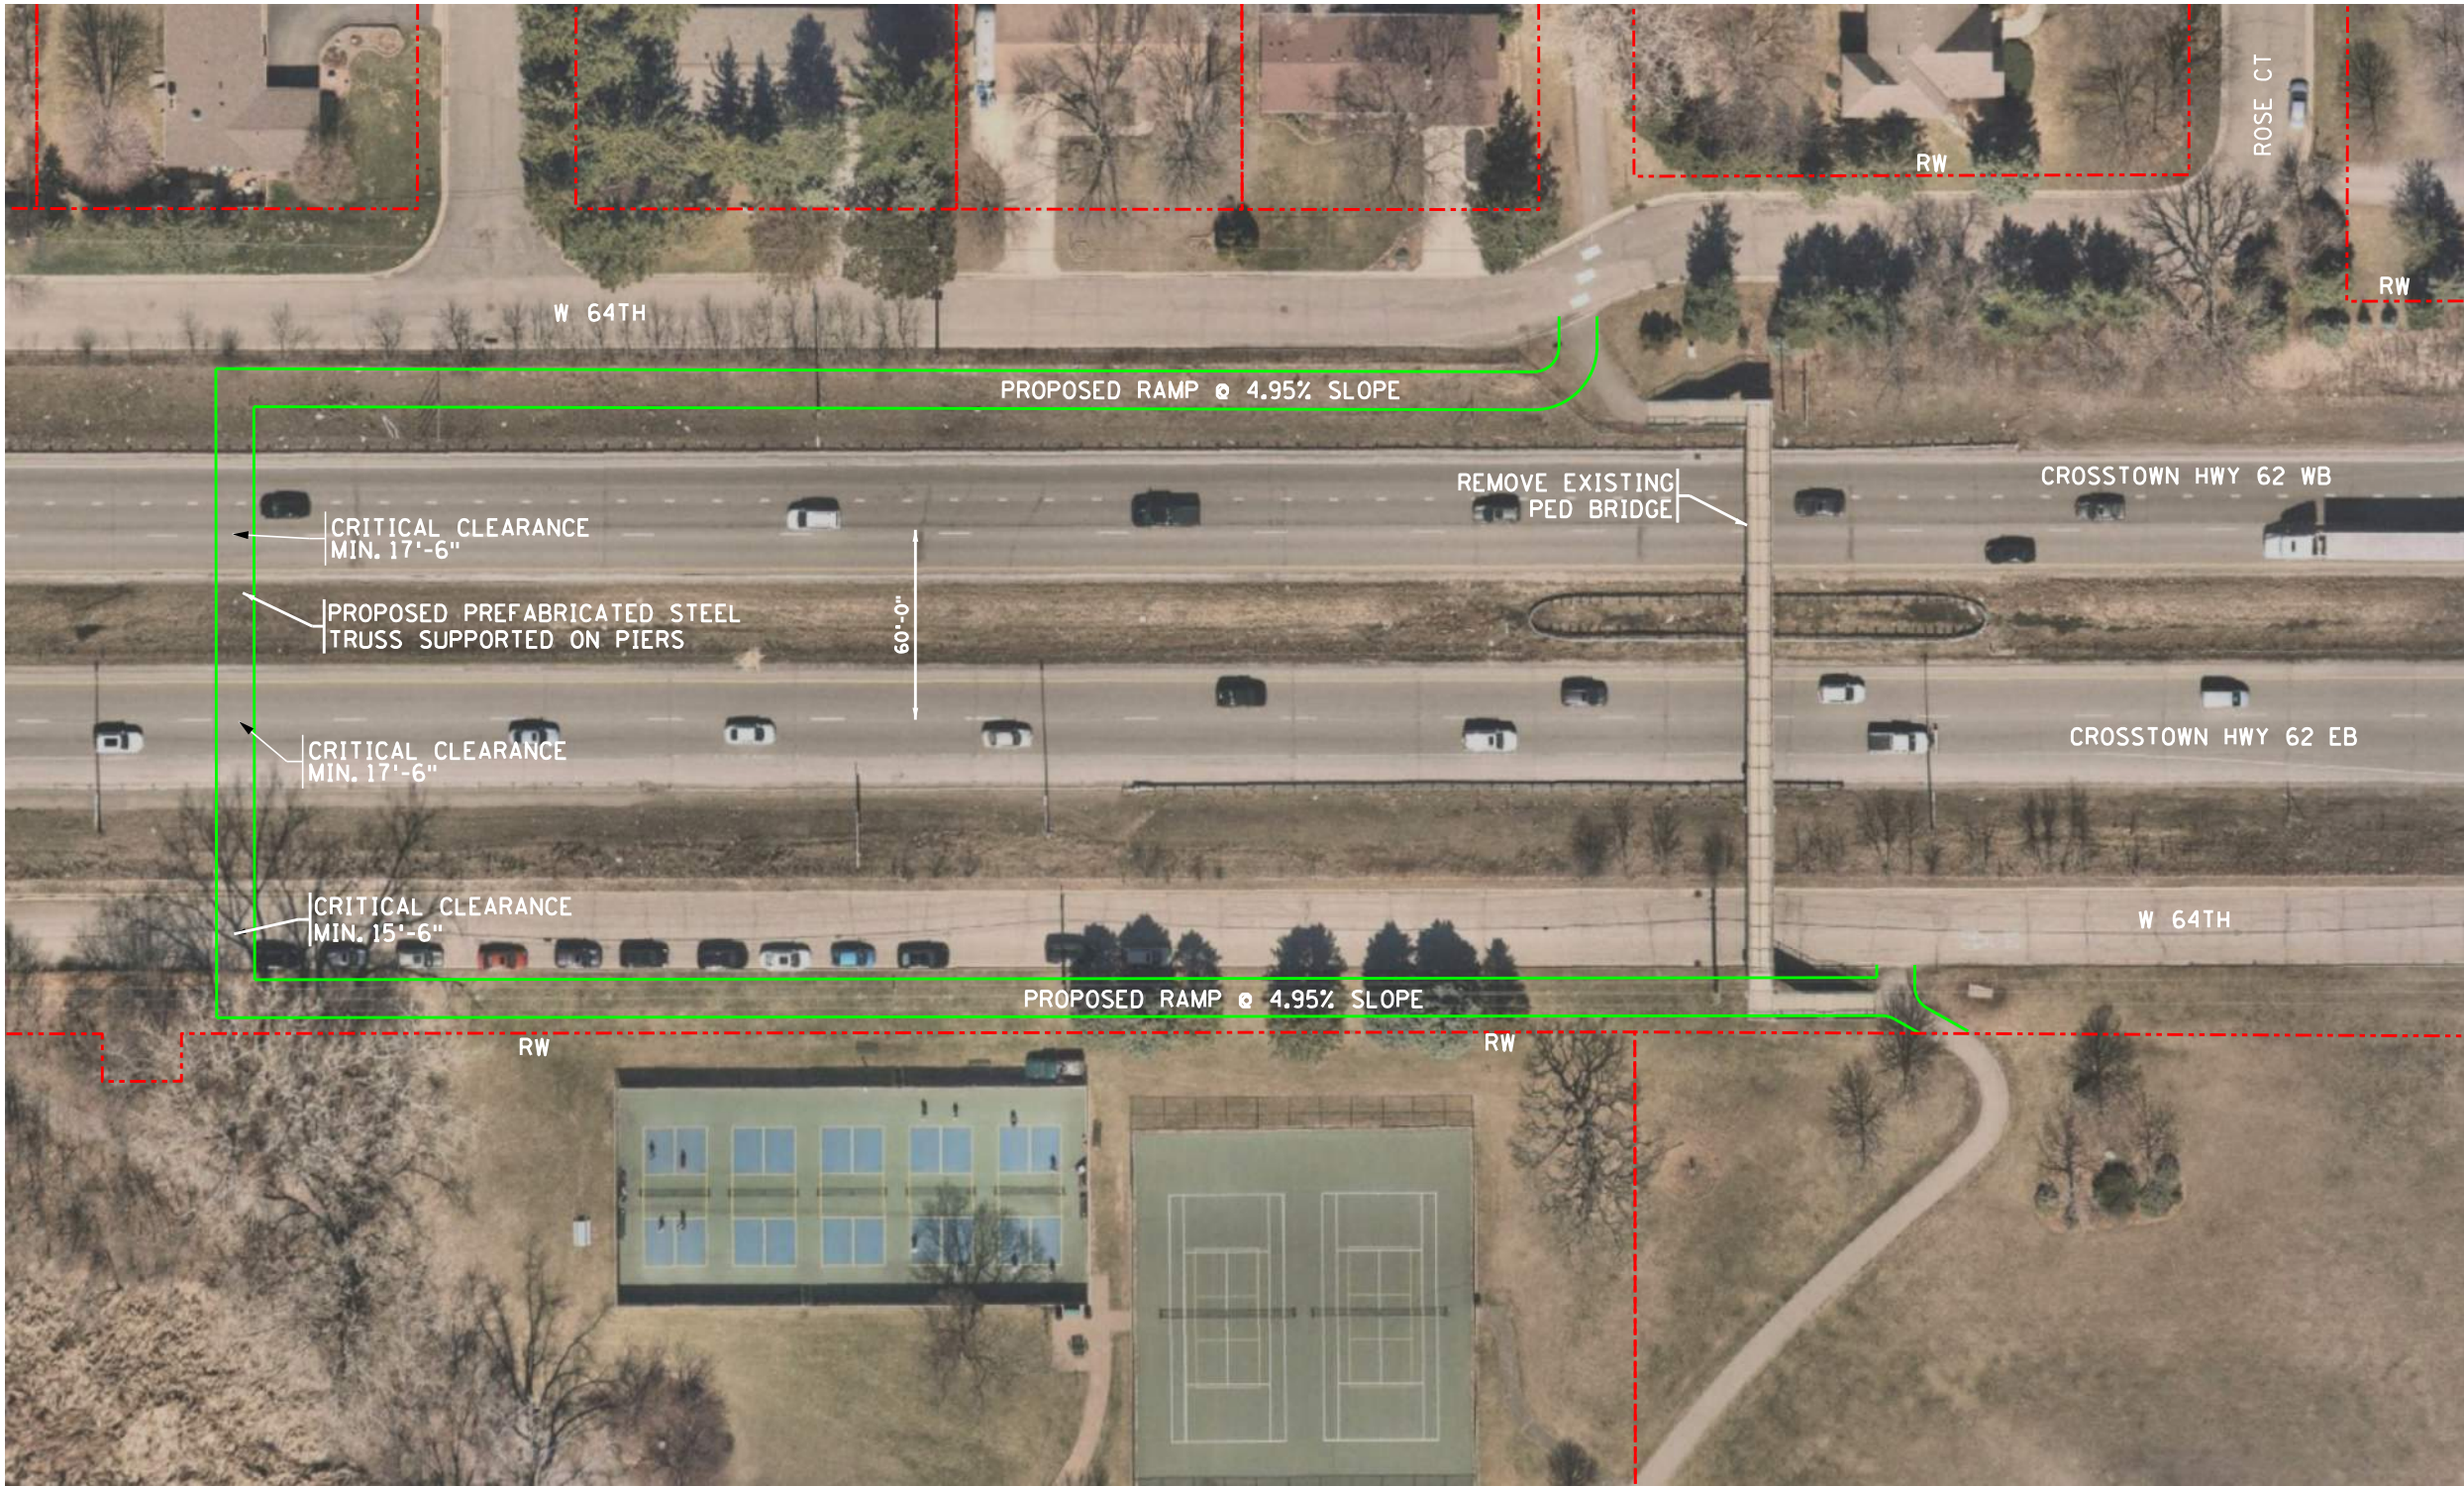

ROAD DESIGN UNIT:  
XXXXXXXXX  
RESIDENT ENGINEER:  
XXXXXXXXX  
BRIDGE DESIGN UNIT:  
XXXXXXXXX

MINNESOTA PROJECT NO.

DESIGN DATA

PROPOSED TYPE OF STRUCTURE



MINNESOTA DEPARTMENT OF TRANSPORTATION

PRELIMINARY PLAN  
BRIDGE NO. XXXXX

OPTION 5B

GENERAL PLAN AND ELEVATION  
IDENTIFICATION NO. XXX  
SEC: X TWP: TXXN, RXXW  
COUNTY XXXX  
CITY: XXXX

APPROVED: _____		DATE
STATE BRIDGE ENGINEER		
DES. XXX	DR. XXX	XXXXX
CHK. XXX	CHK. XXX	


JOB NO.

STATE PROJECT NO.

SHEET 8 OF 11



H:\EDINA\_CI\MN\014129397\CAD\MS\Bridg\study\option 5C.dgn  
alec.lorenz pdf\_bridg.plt cfg  
10/6/2023 2:45:57 PM

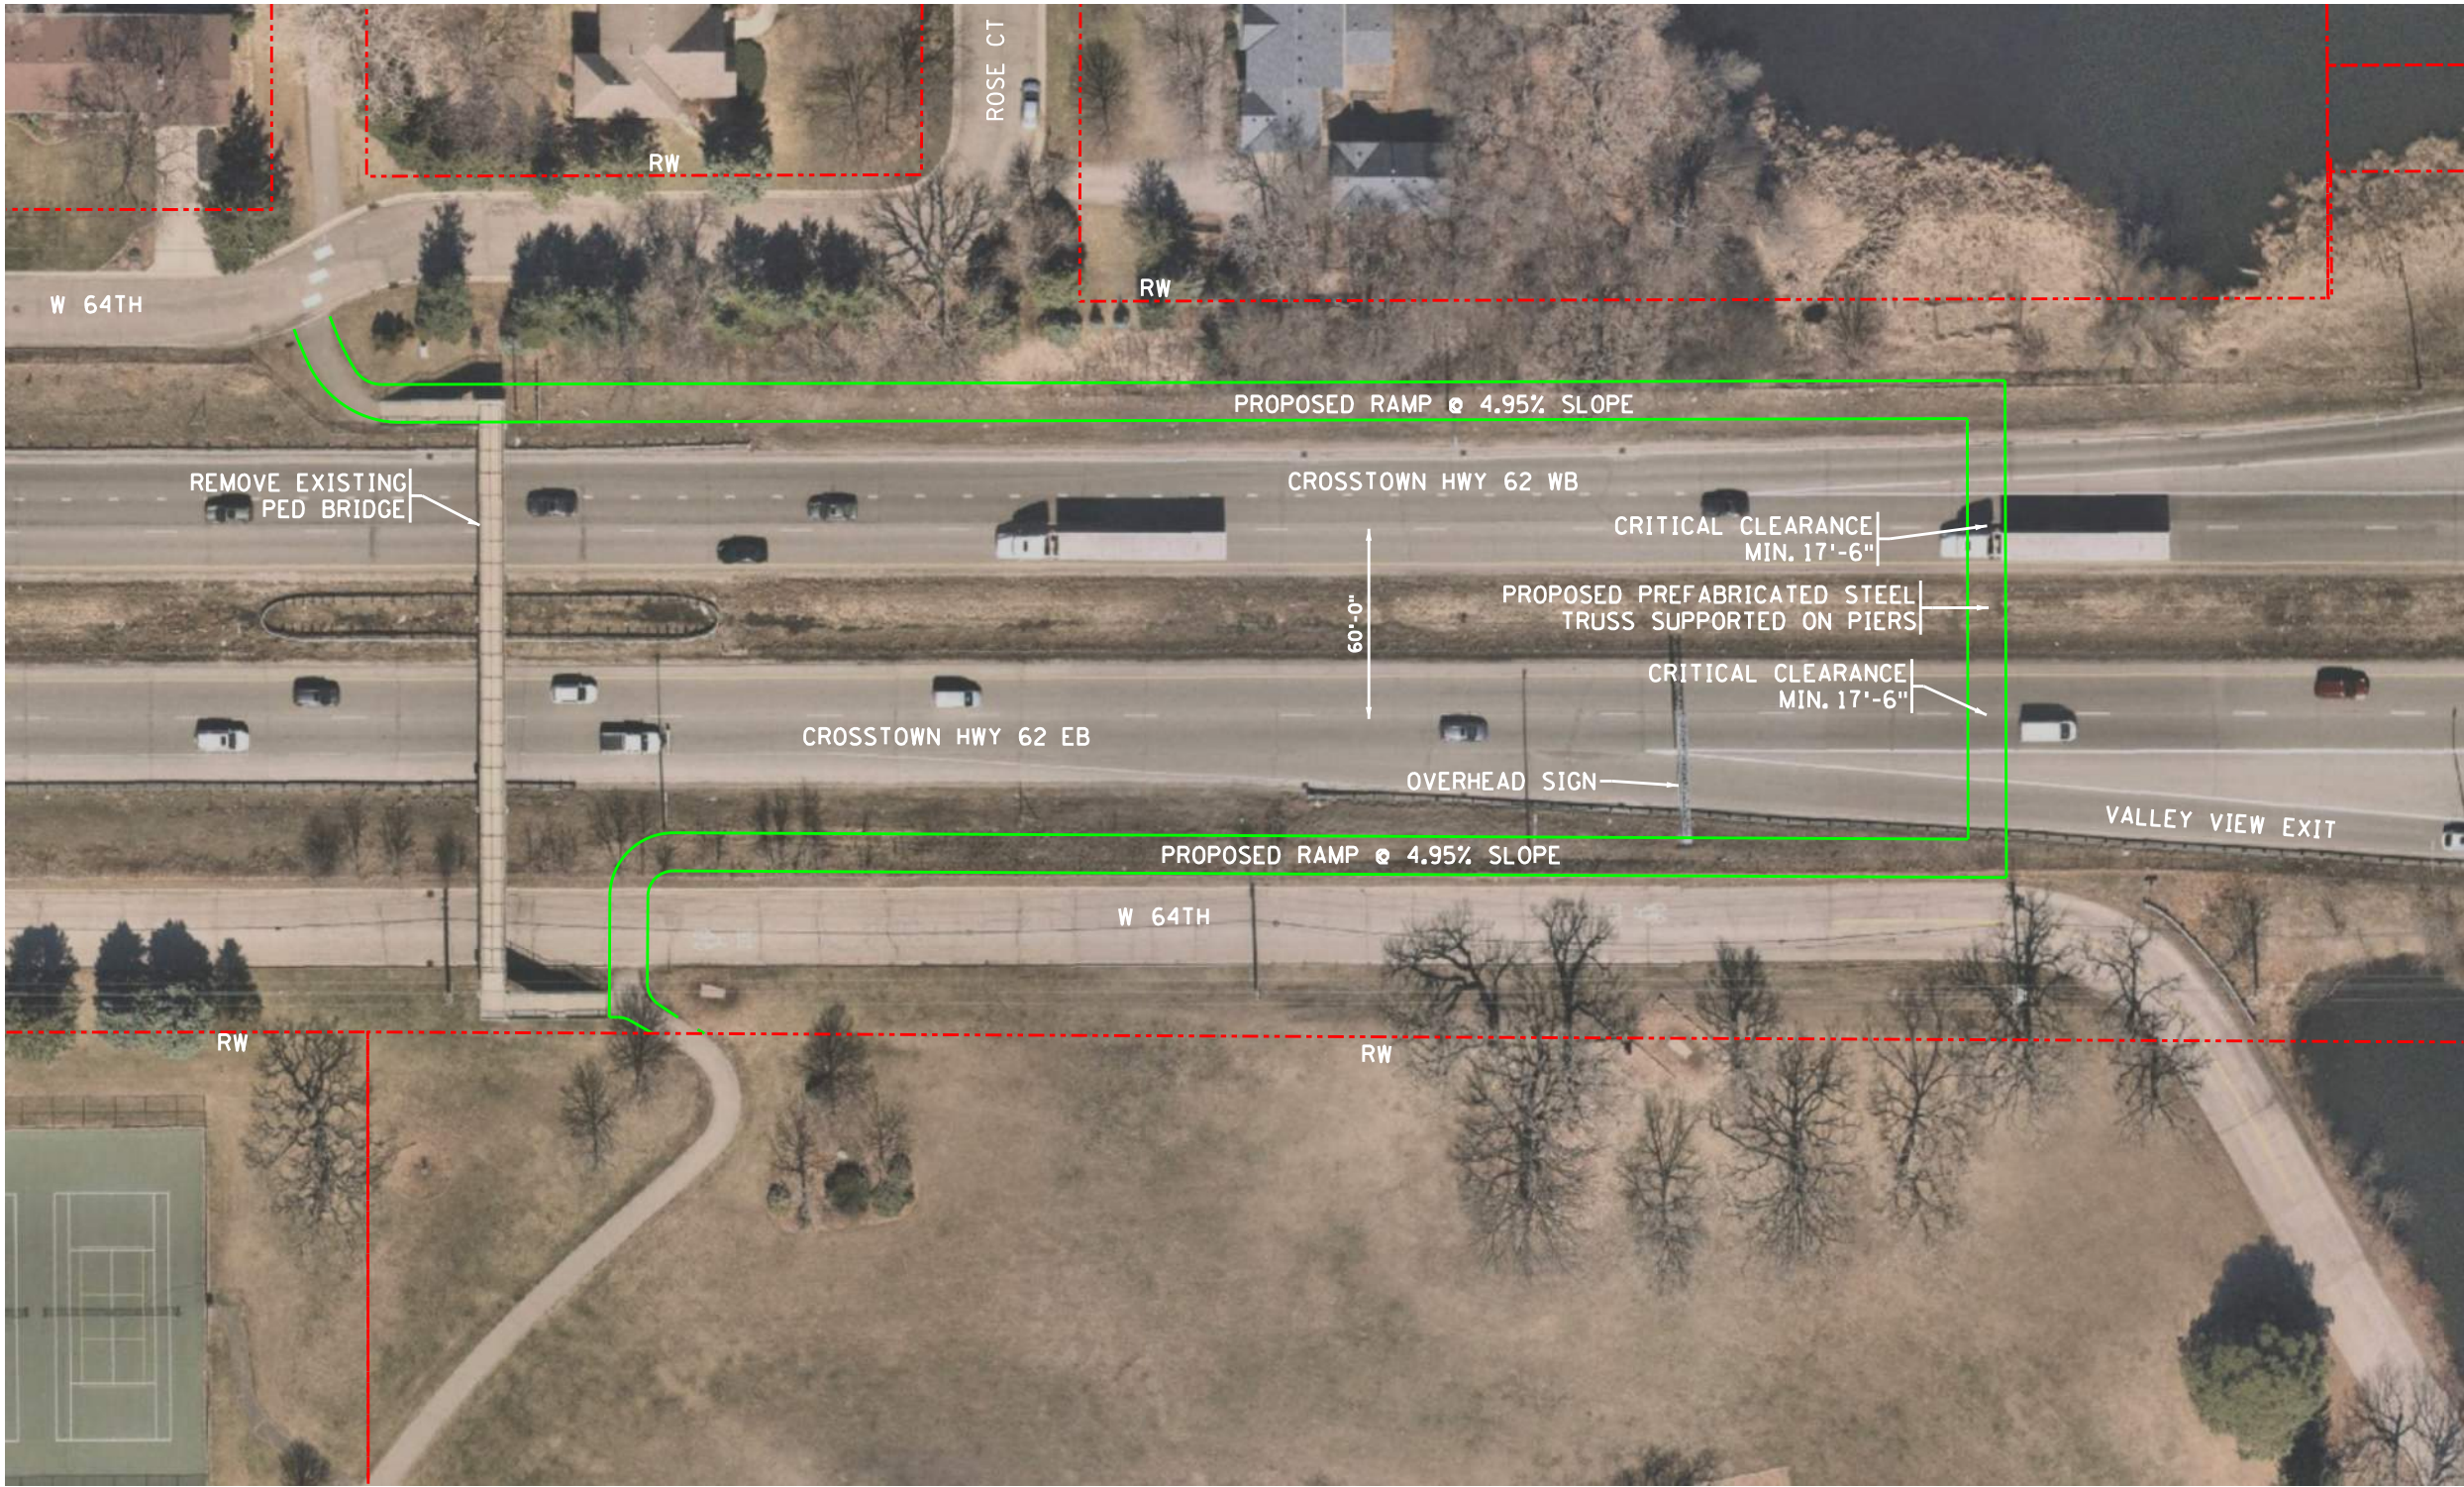

ROAD DESIGN UNIT:  
XXXXXXXXXX  
RESIDENT ENGINEER:  
XXXXXXXXXX  
BRIDGE DESIGN UNIT:  
XXXXXXXXXX

MINNESOTA PROJECT NO.

DESIGN DATA

PROPOSED TYPE OF STRUCTURE



**BOLTON  
& MENK**  
7533 SUNWOOD DRIVE N.W.  
RAMSEY, MINNESOTA 55303  
Phone: (763) 433-2851  
Email: Ramsey@bolton-menk.com  
www.bolton-menk.com

MINNESOTA DEPARTMENT OF TRANSPORTATION

PRELIMINARY PLAN  
BRIDGE NO. XXXXX

OPTION 5C

GENERAL PLAN AND ELEVATION  
IDENTIFICATION NO. XXX  
SEC: X TWP: TXXN , RXXW  
COUNTY XXXX  
CITY: XXXX

APPROVED: _____		DATE
STATE BRIDGE ENGINEER		
DES. XXX	DR. XXX	XXXXX
CHK. XXX	CHK. XXX	



JOB NO.

STATE PROJECT NO.


SHEET 9 OF 11



H:\EDINA\_CI\MN\014129397\CAD\MS\Bridg\study\option 6A.dgn  
alec.lorenz pdf\_bridge.plt cfg  
10/6/2023 2:45:58 PM

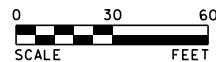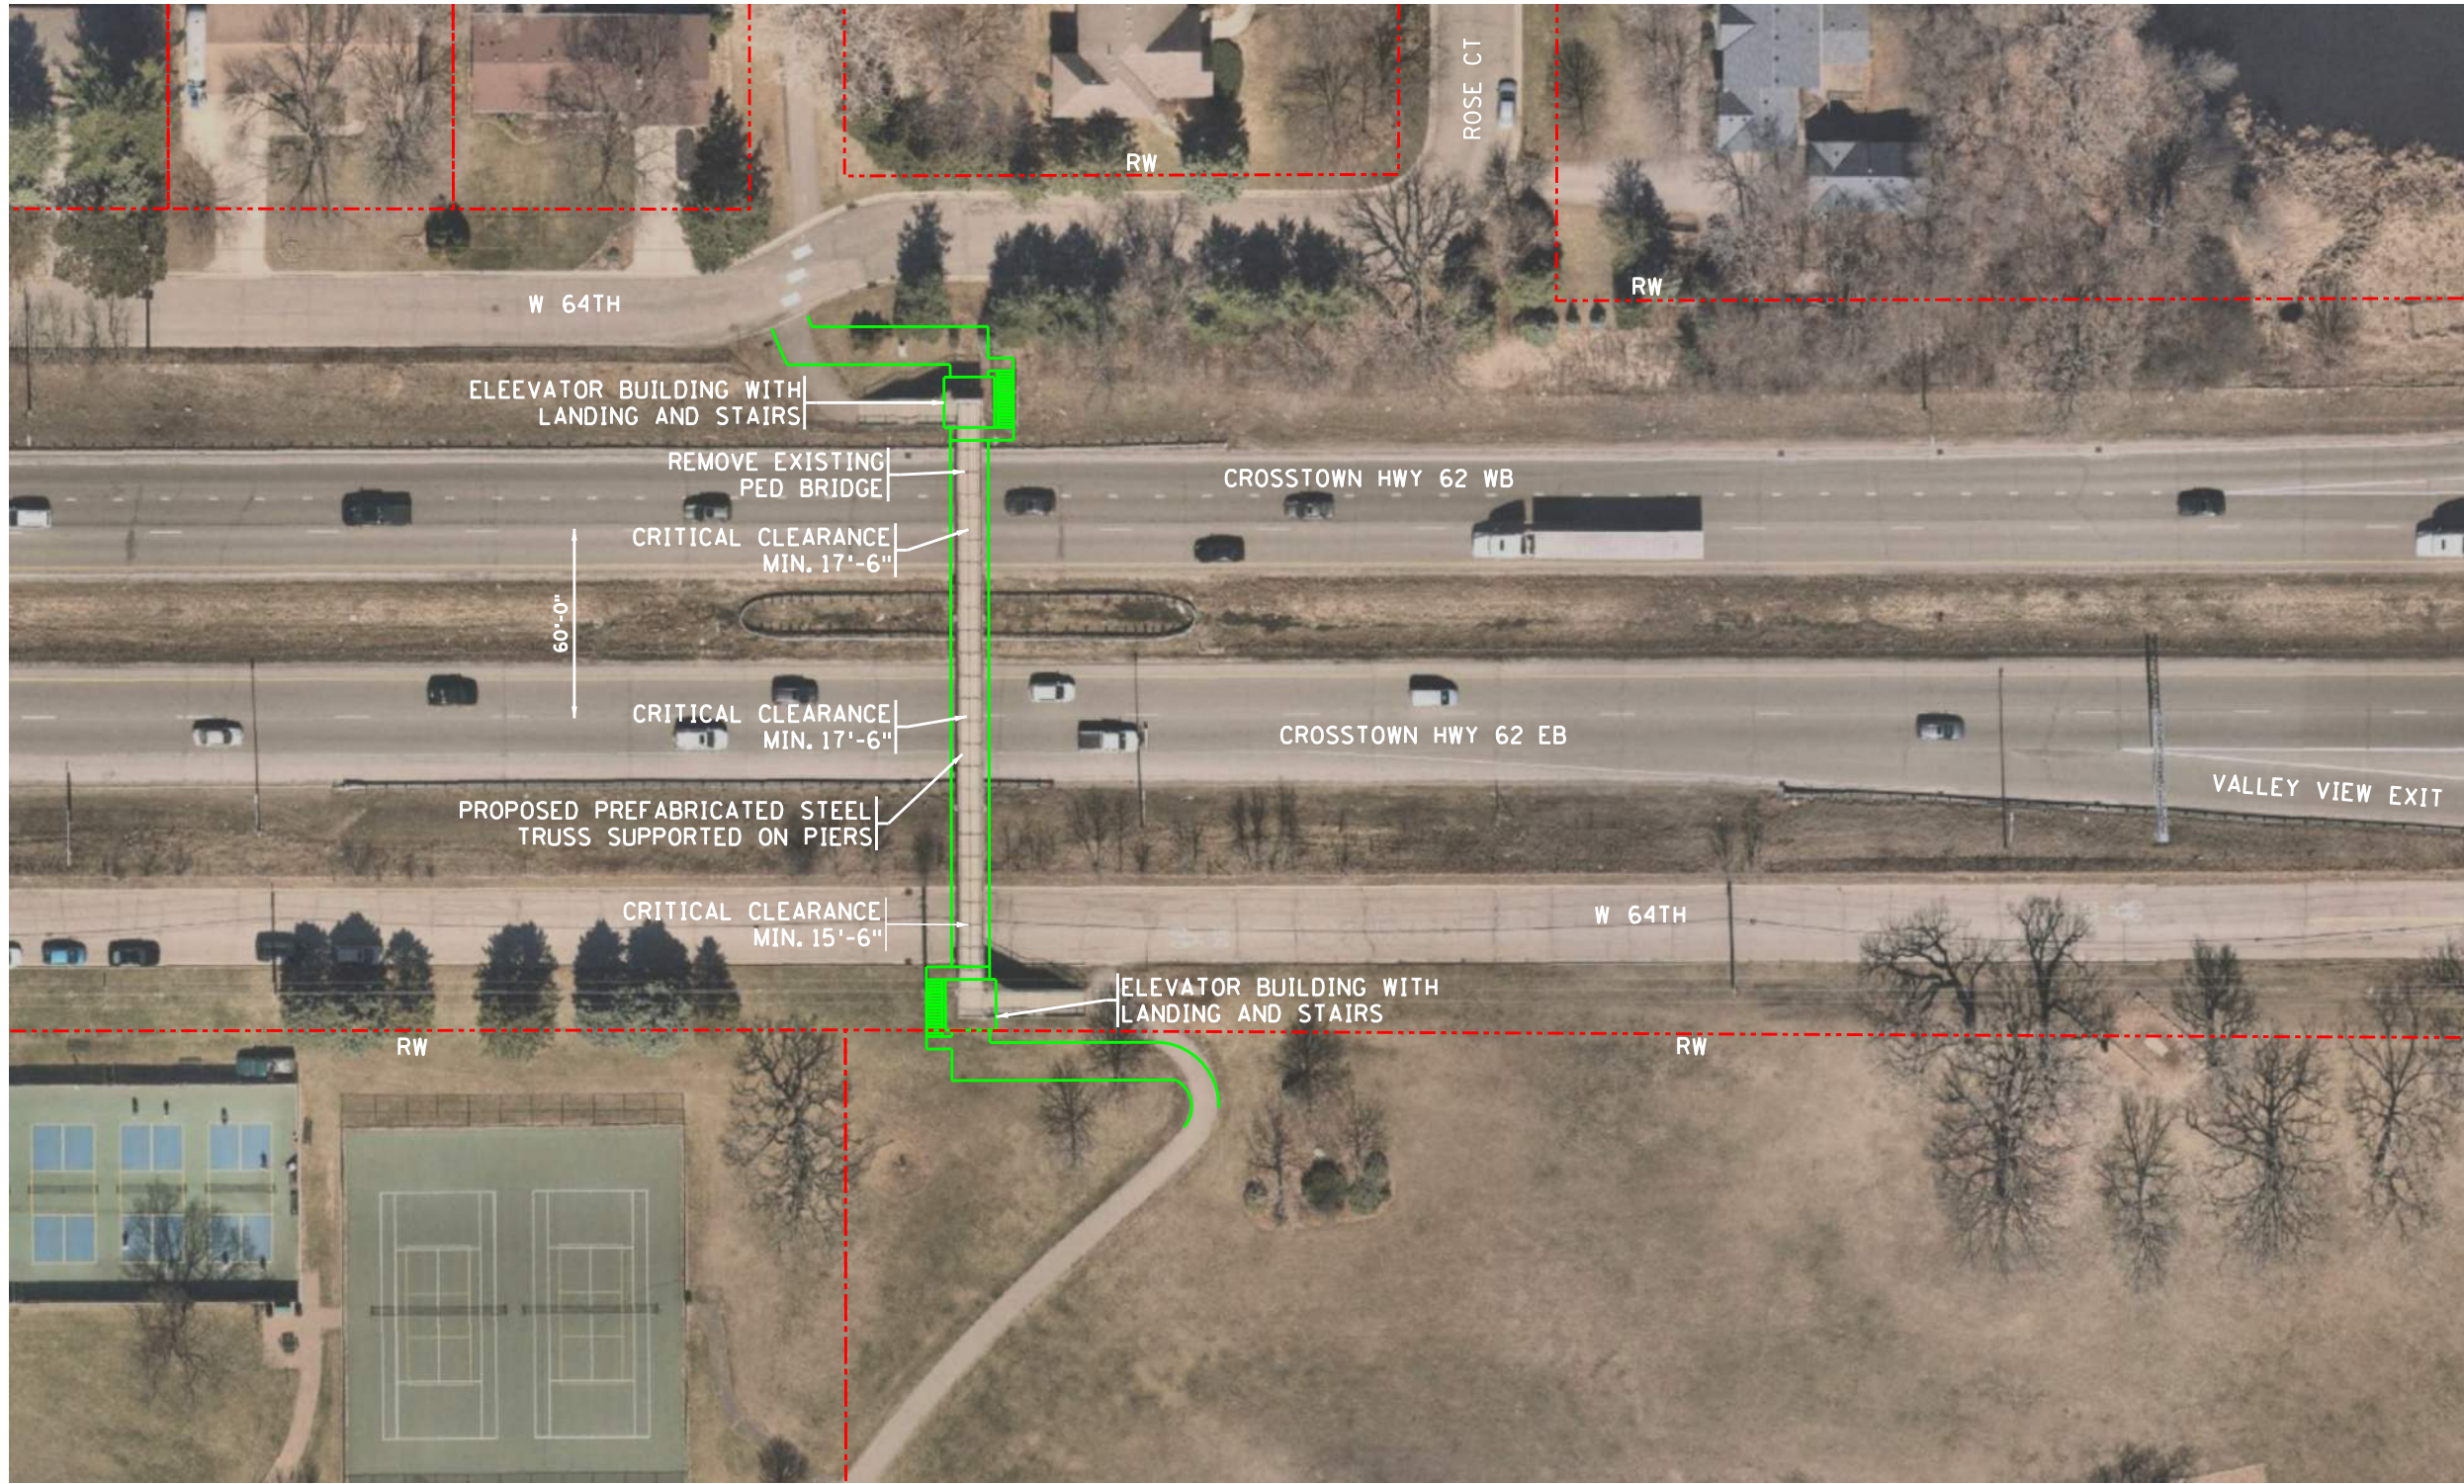


ROAD DESIGN UNIT:  
XXXXXXXXX  
RESIDENT ENGINEER:  
XXXXXXXXX  
BRIDGE DESIGN UNIT:  
XXXXXXXXX

MINNESOTA PROJECT NO.		
DESIGN DATA		
PROPOSED TYPE OF STRUCTURE		
<div><b>BOLTON &amp; MENK</b> 7533 SUNWOOD DRIVE N.W. RAMSEY, MINNESOTA 55303 Phone: (763) 433-2851 Email: Ramsey@bolton-menk.com www.bolton-menk.com</div>		
MINNESOTA DEPARTMENT OF TRANSPORTATION		
PRELIMINARY PLAN BRIDGE NO. XXXXX		
OPTION 6A		
GENERAL PLAN AND ELEVATION IDENTIFICATION NO. XXX SEC: X TWP: TXXN , RXXW COUNTY XXXX CITY: XXXX		
APPROVED: _____ DATE _____		
STATE BRIDGE ENGINEER		DATE
DES. XXX	DR. XXX	XXXXX
CHK. XXX	CHK. XXX	
JOB NO.		STATE PROJECT NO.
		SHEET 10 OF 11



H:\EDINA\_CI\MN\014129397\CAD\MS\Bridg\study\option 6B.dgn  
alec.lorenz pdf\_bridg.plt cfg  
10/6/2023 2:45:59 PM

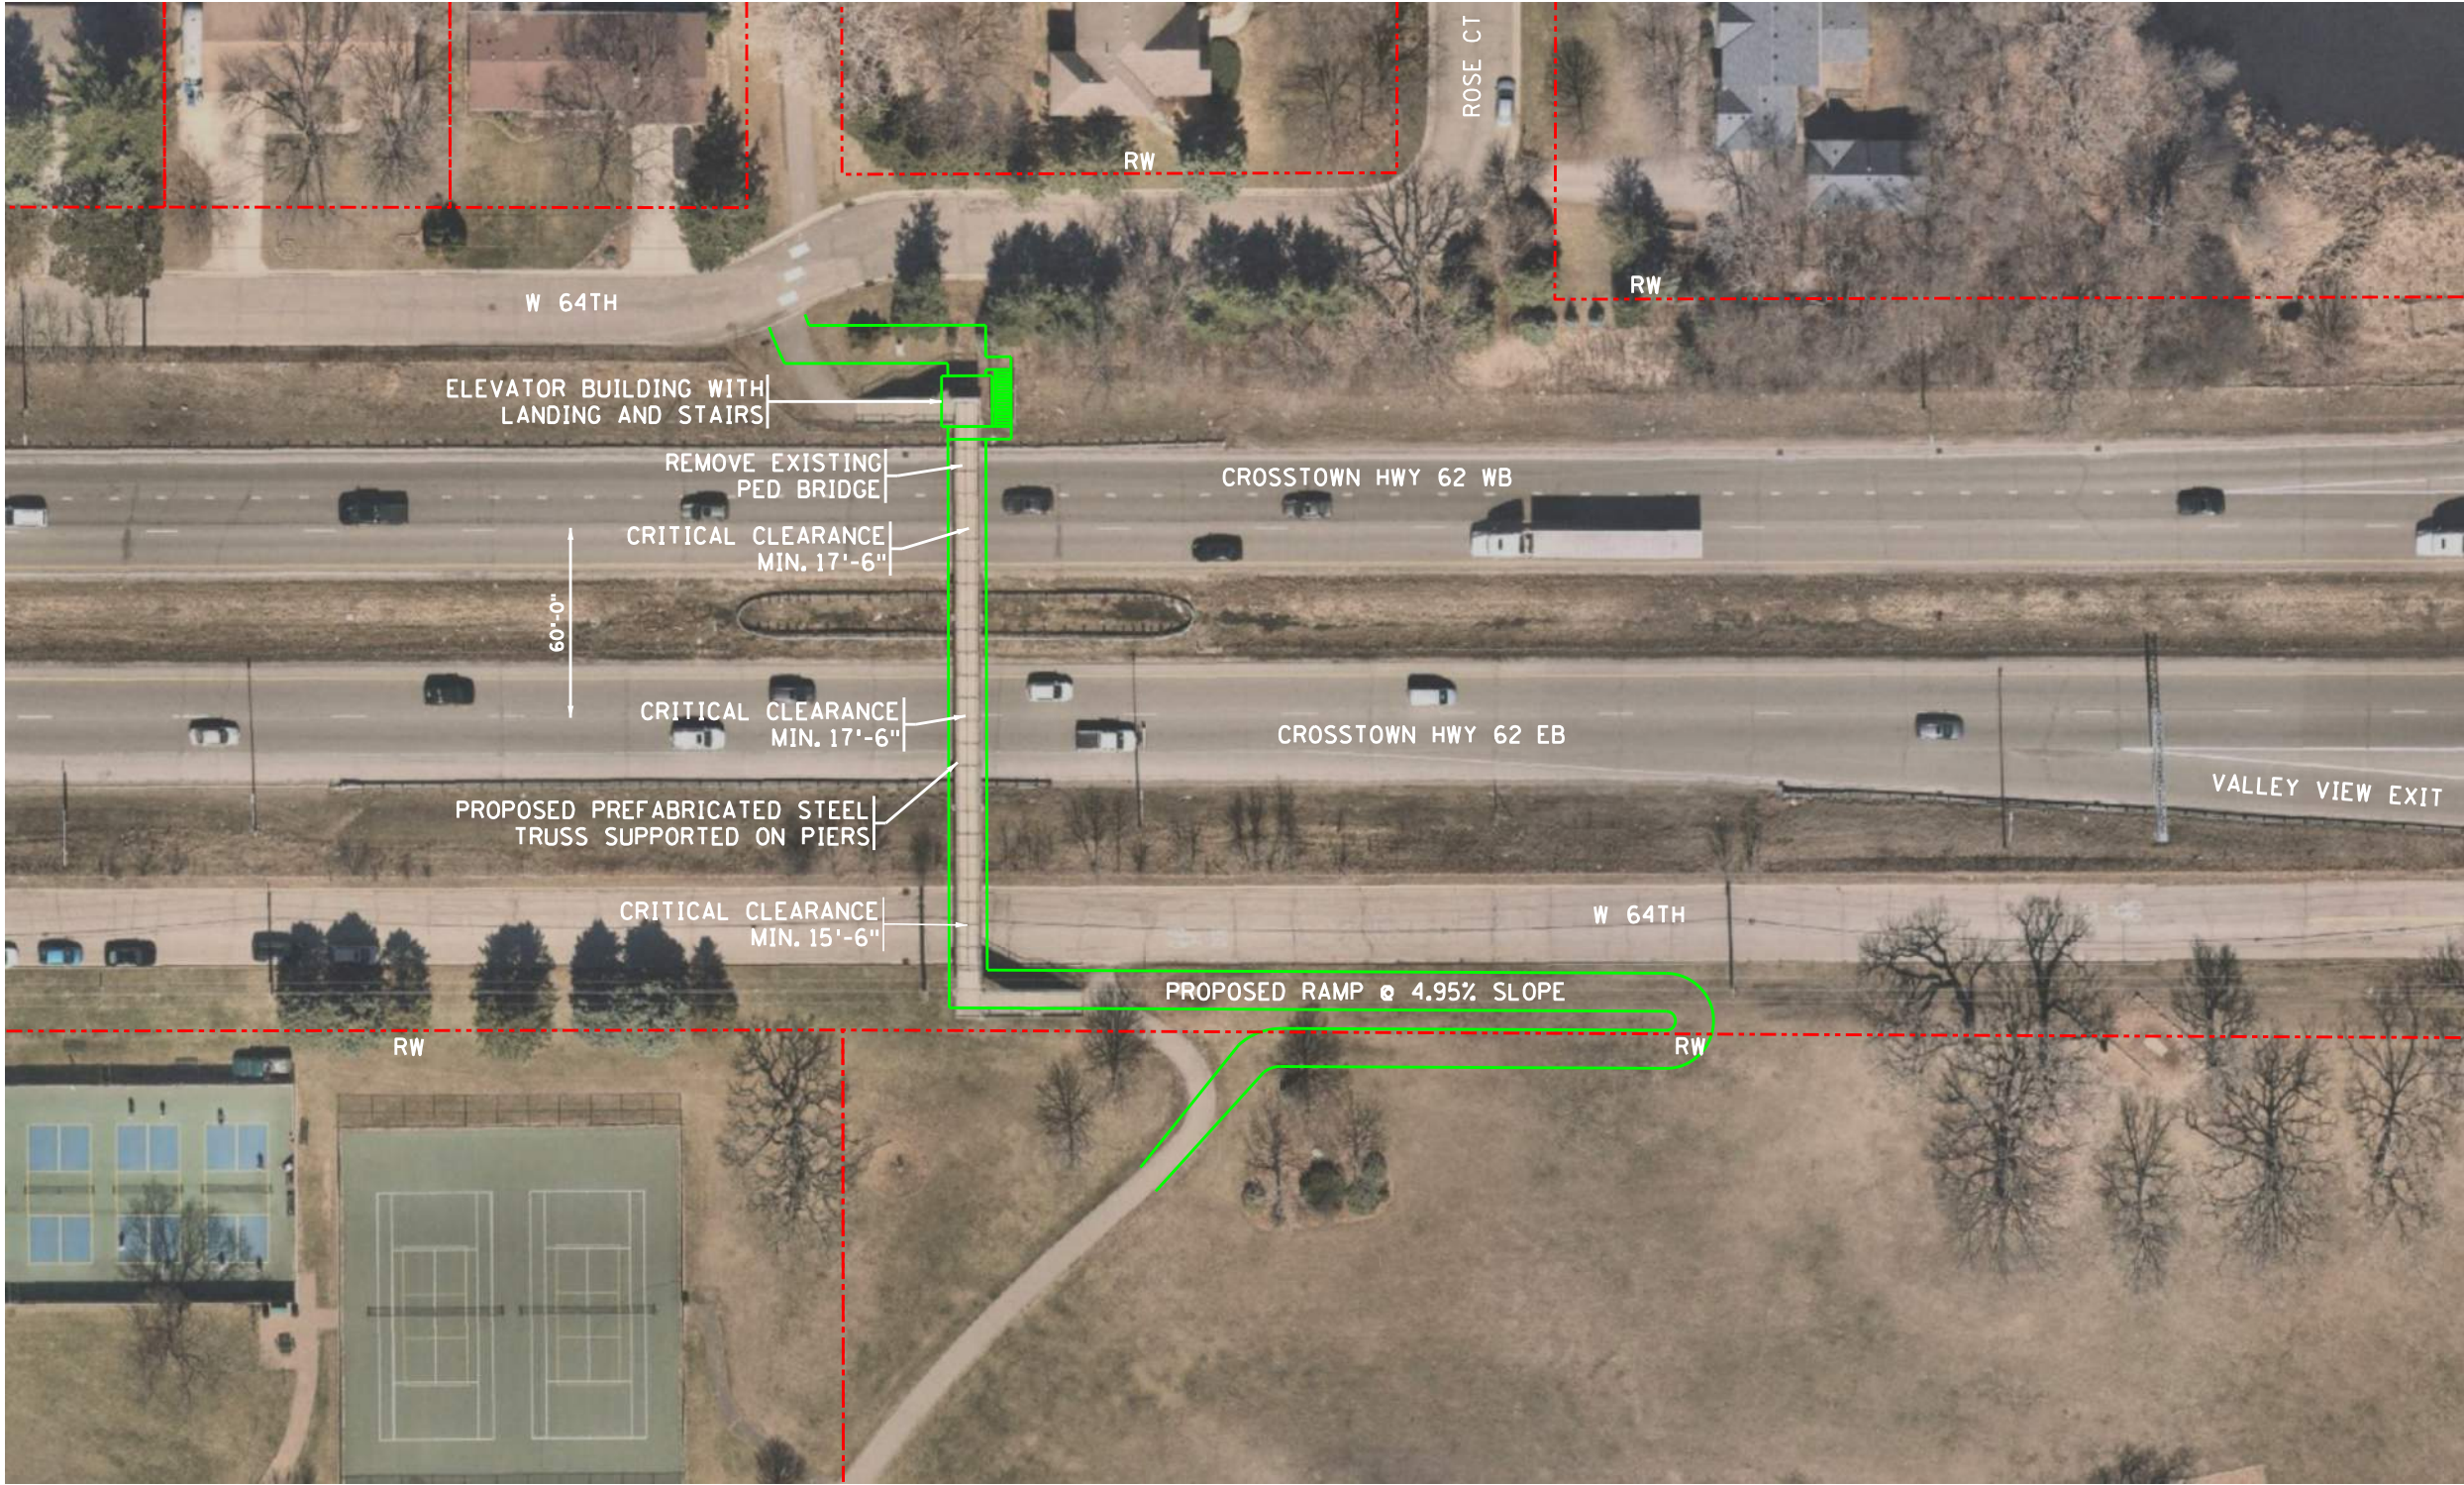

ROAD DESIGN UNIT:  
XXXXXXXX  
RESIDENT ENGINEER:  
XXXXXXXX  
BRIDGE DESIGN UNIT:  
XXXXXXXX

MINNESOTA PROJECT NO.

DESIGN DATA

PROPOSED TYPE OF STRUCTURE



**BOLTON  
& MENK**  
7533 SUNWOOD DRIVE N.W.  
RAMSEY, MINNESOTA 55303  
Phone: (763) 433-2851  
Email: Ramsey@bolton-menk.com  
www.bolton-menk.com

MINNESOTA DEPARTMENT OF TRANSPORTATION

PRELIMINARY PLAN  
BRIDGE NO. XXXXX

OPTION 6B

GENERAL PLAN AND ELEVATION  
IDENTIFICATION NO. XXX  
SEC: X TWP: TXXN, RXXW  
COUNTY XXXX  
CITY: XXXX

APPROVED: _____		DATE
STATE BRIDGE ENGINEER		
DES. XXX	DR. XXX	XXXXX
CHK. XXX	CHK. XXX	

JOB NO.

STATE PROJECT NO.

SHEET 11 OF 11