



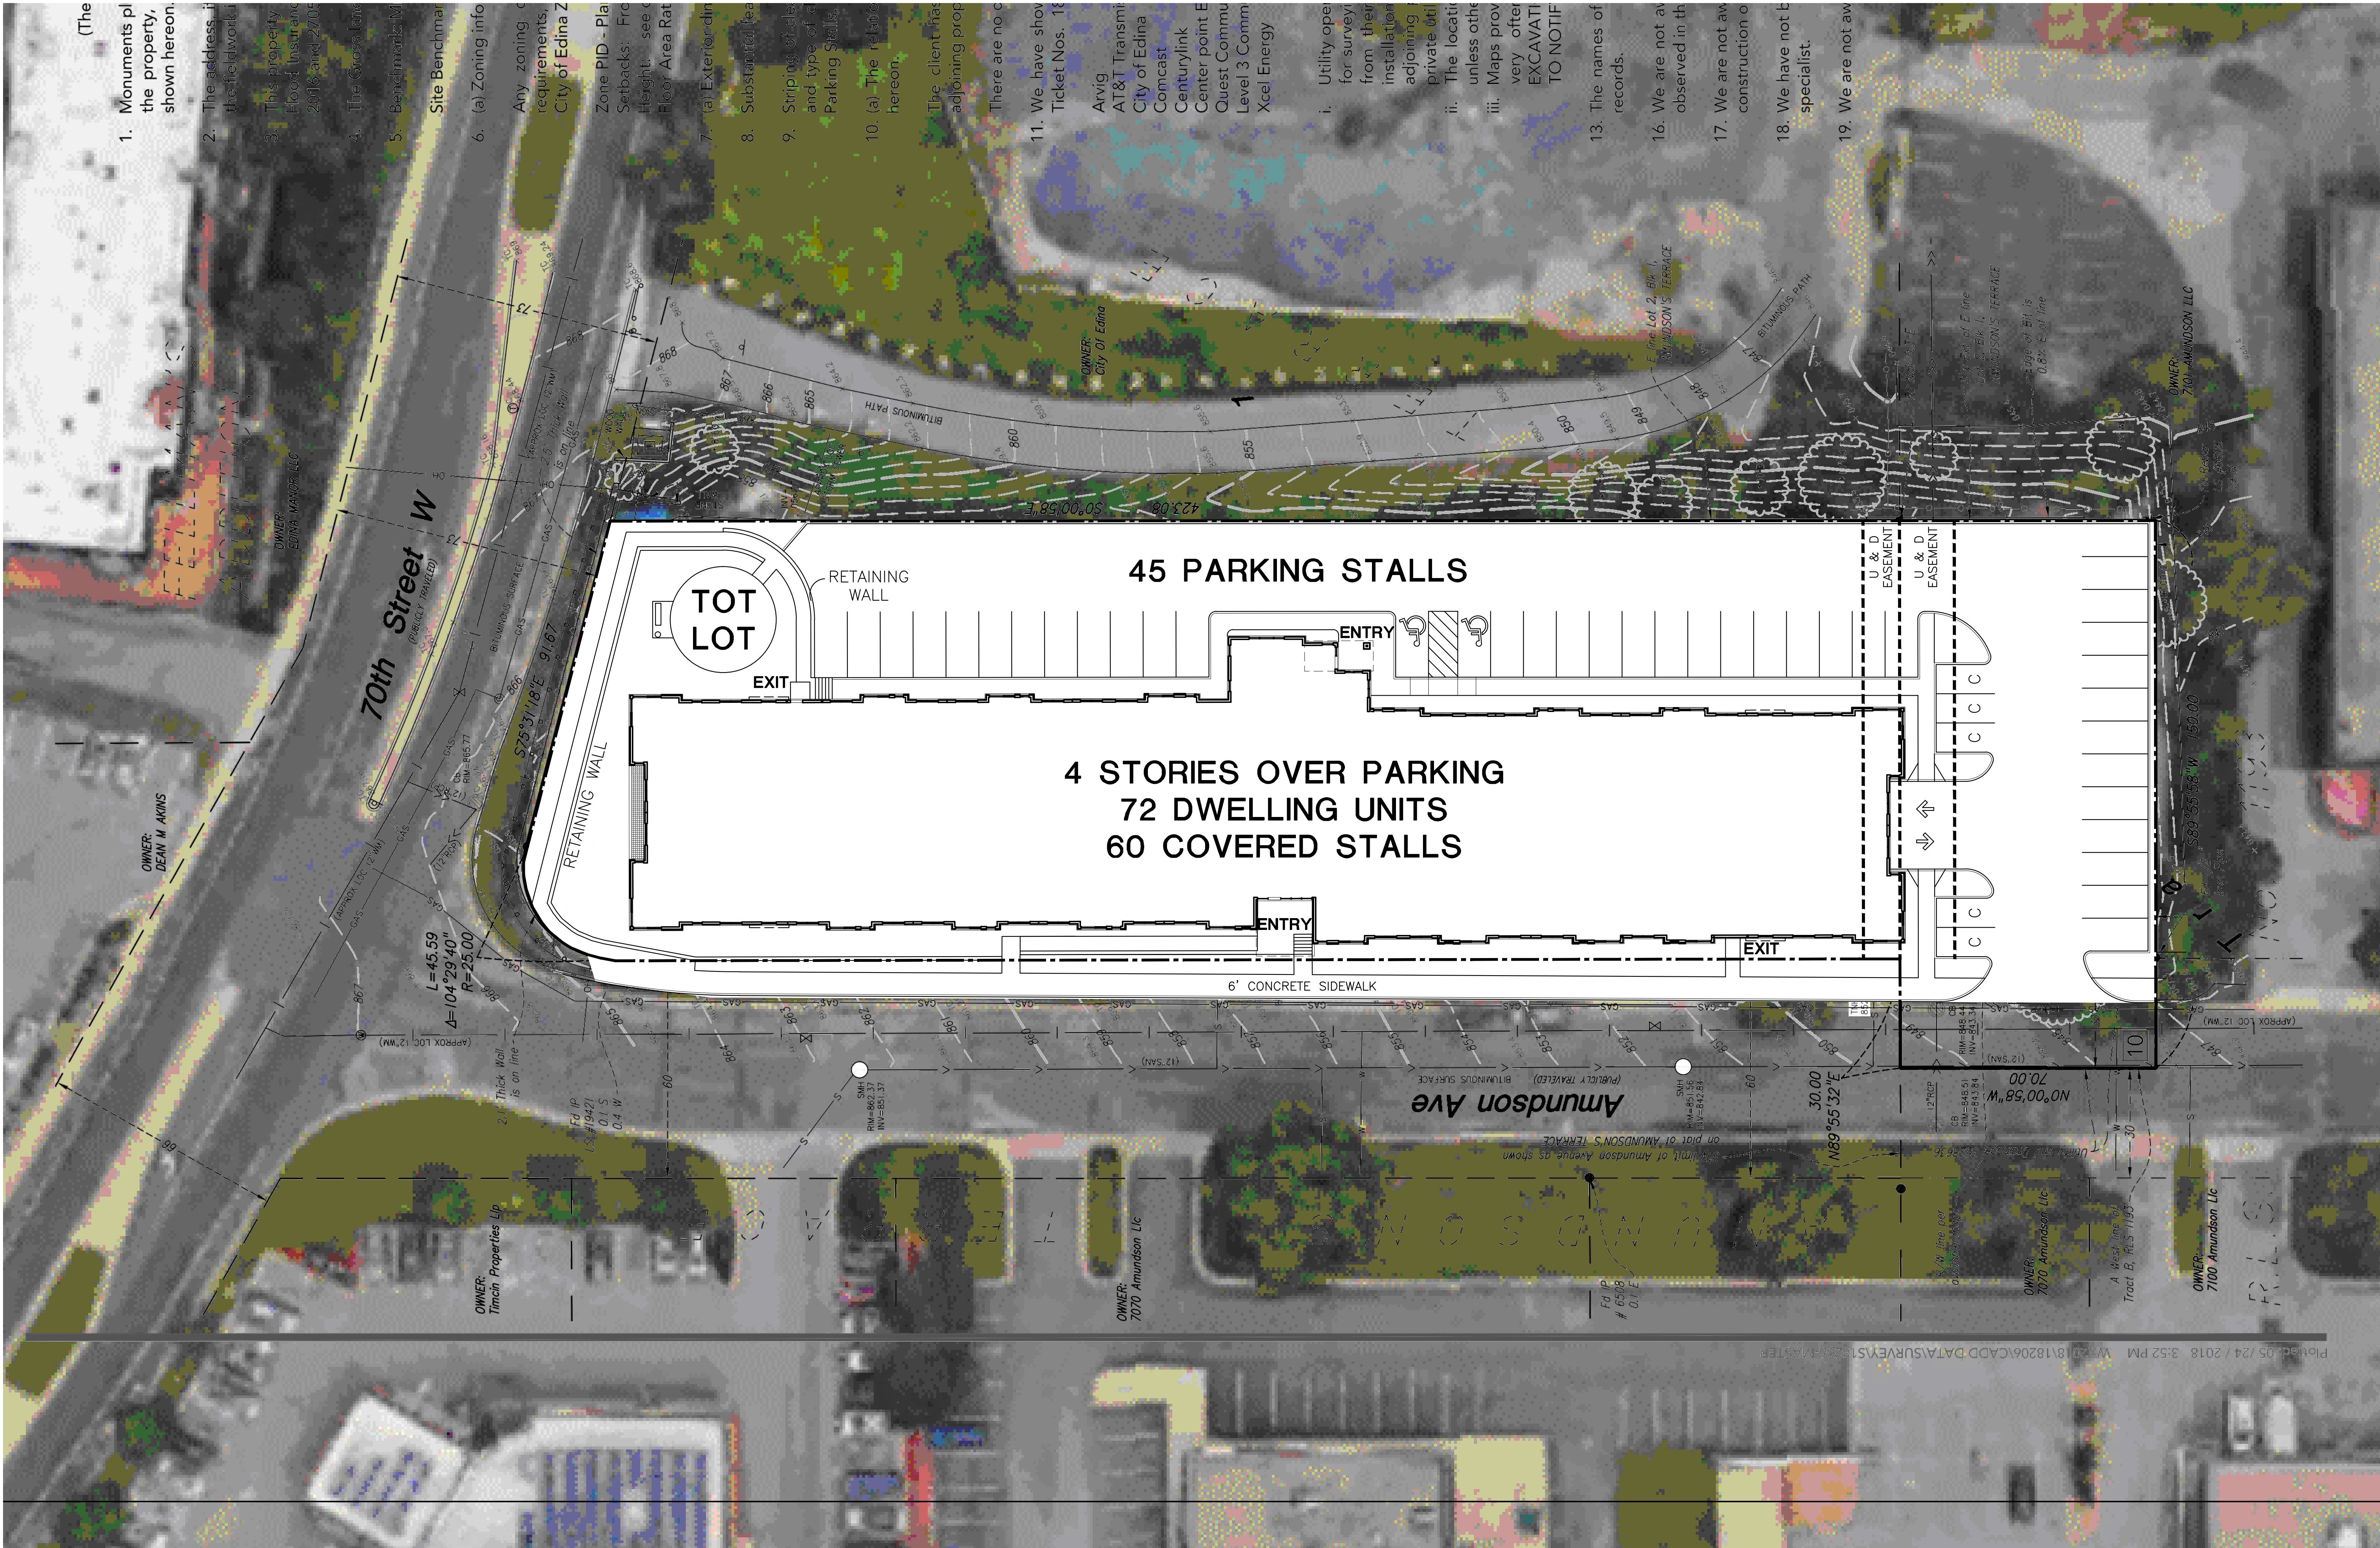

1 SITE PLAN
1" = 20'-0"

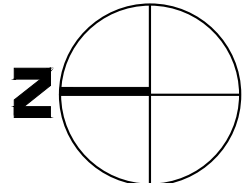

PRELIMINARY NOT
FOR CONSTRUCTION

ISSUE & REVISION
PRELIMINARY 10/26/18
COMM #1821

DEVELOPER
MWF PROPERTIES
7846 Lyndale Ave. S.
Minneapolis, MN 55423
Tel: 612-243-4637

AMUNDSON FLATS
7075 Amundson Avenue
EDINA, MN

218 Washington Avenue North
Suite 230
Minneapolis, Minnesota 55401
612-332-6420
www.millerhanson.com

MILLER
HANSON
architects

NAME: KENT SIMON
DATE: OCT 26, 2018
NO. 16390

MEP ENGINEER
STRUCTURAL ENGINEER
LANDSCAPE ARCHITECT
CIVIL ENGINEER

SITE PLAN
A200

- Monuments placed on the property, shown hereon.
