

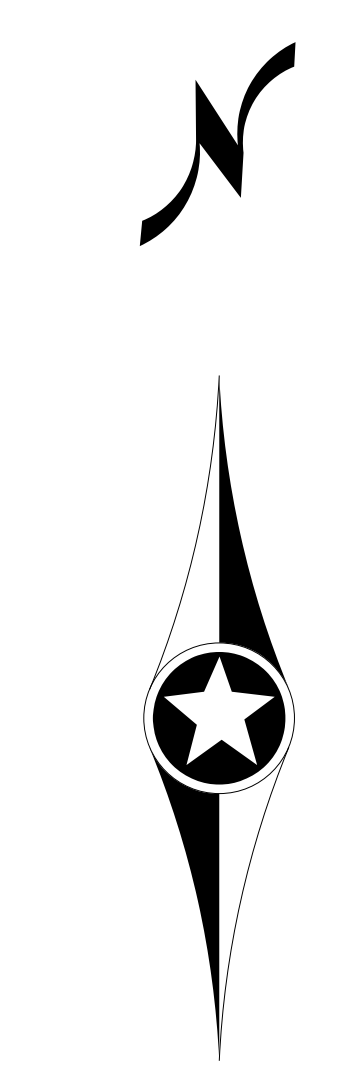
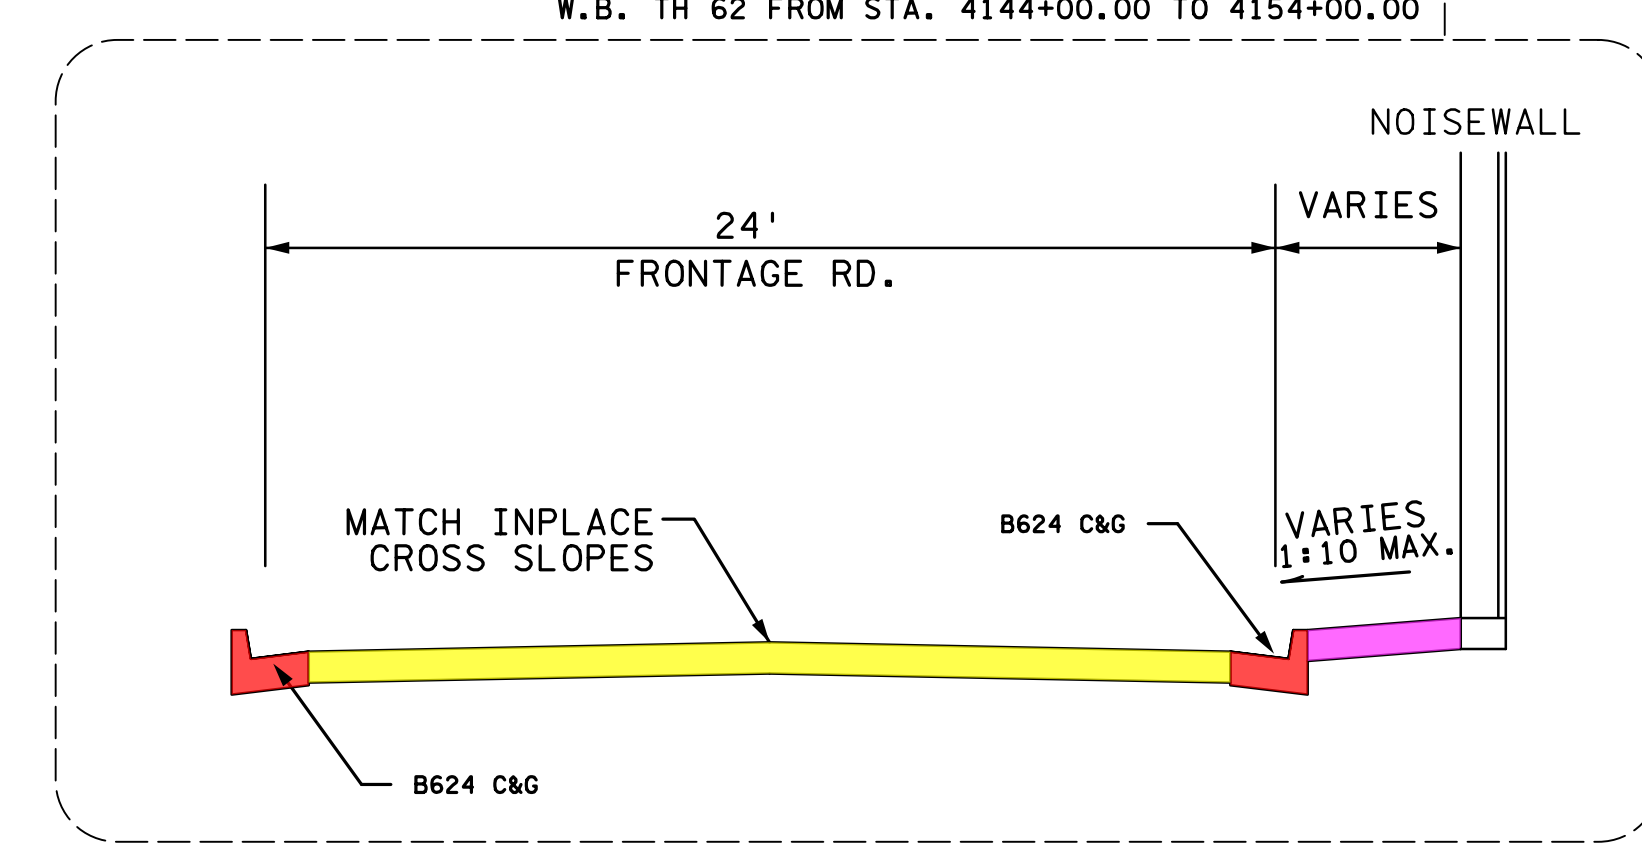
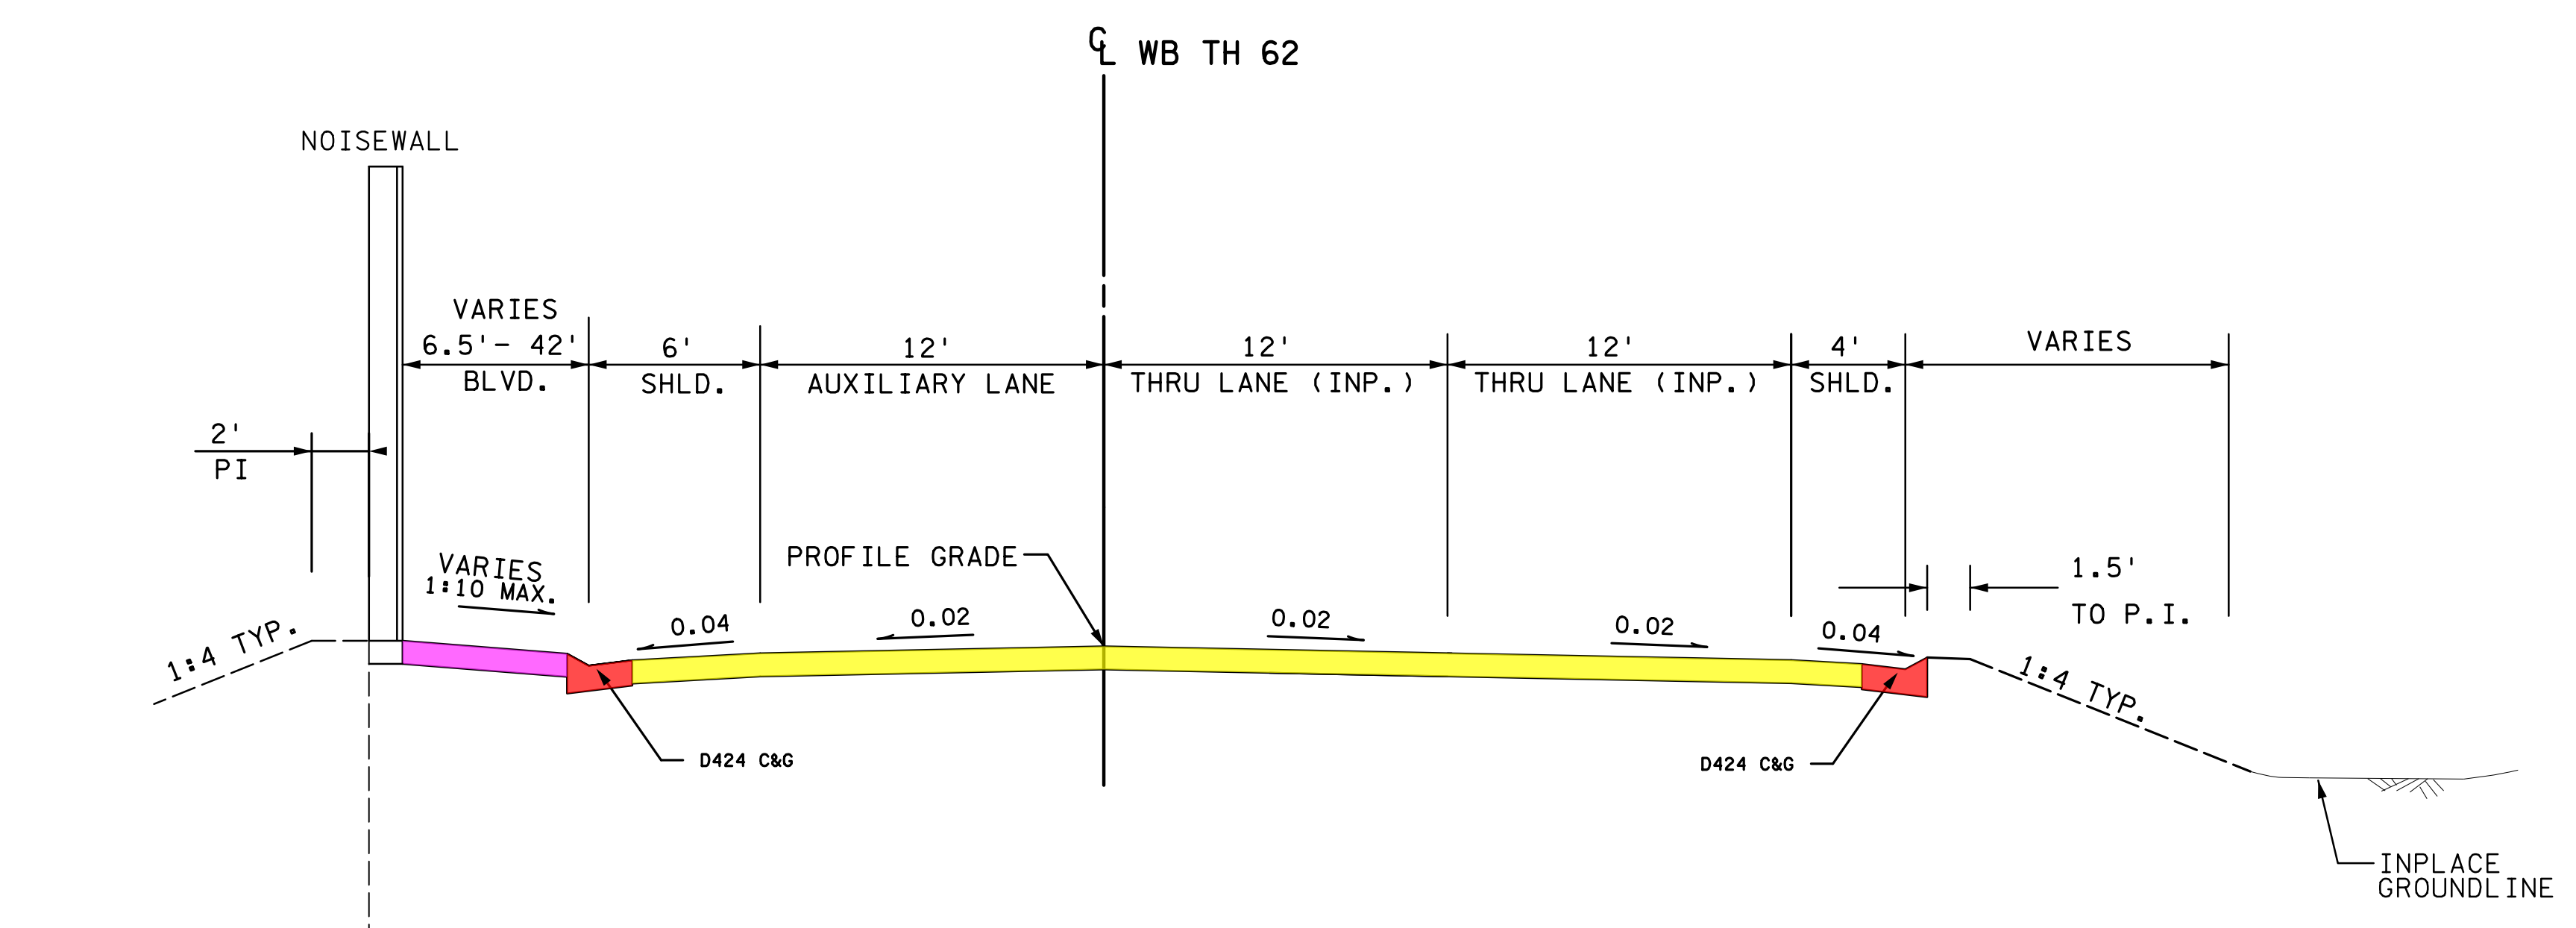


TH 62 – AUXILIARY LANE FROM VALLEY VIEW ROAD TO NB TH 100

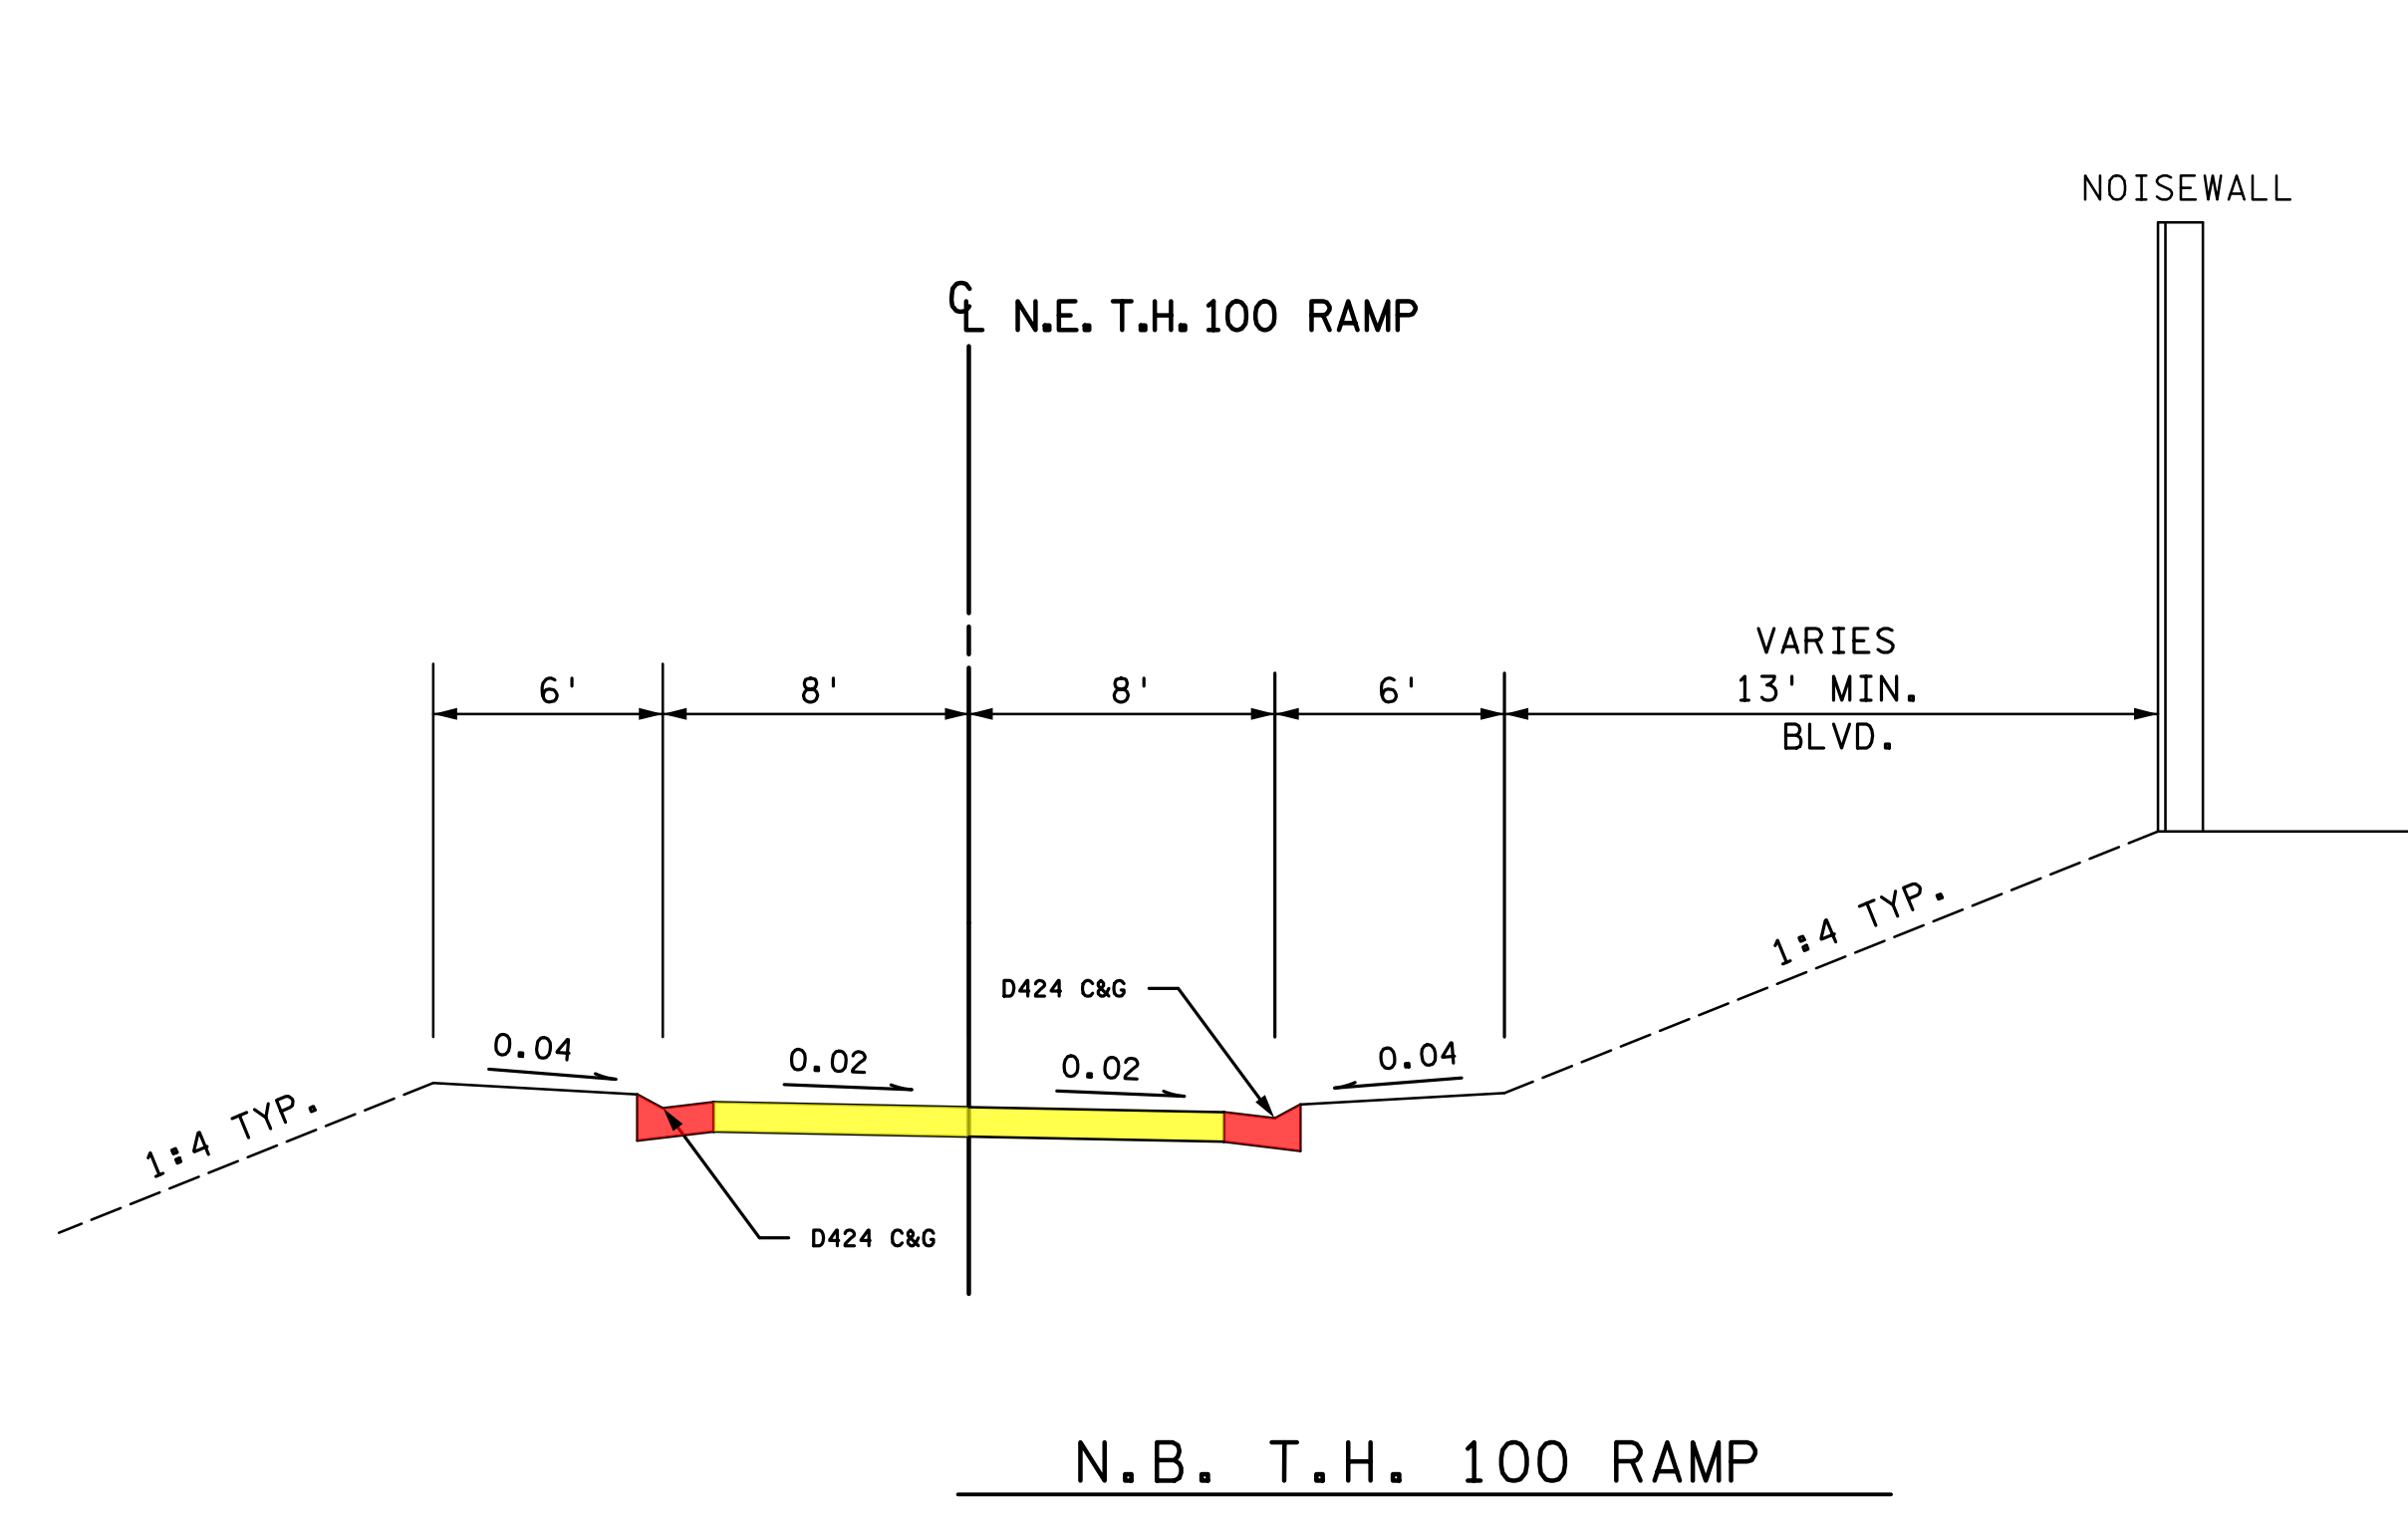

50'
SCALE IN FEET

 

LEGEND

PROPOSED AUXILIARY LANE & LEFT LANE

PROPOSED C&G

PROPOSED CONCRETE BOULEVARD

PROPOSED RETAINING WALL

PROPOSED NOISE WALL

EXISTING R/W

FRONTAGE ROAD IMPACT

150' RETAINING WALL

NEW PED. BRIDGE PLANNED CONSTRUCTION
IN ADVANCE OF AUX. LANE PROJECT